




[illegible]


GRID PLAN

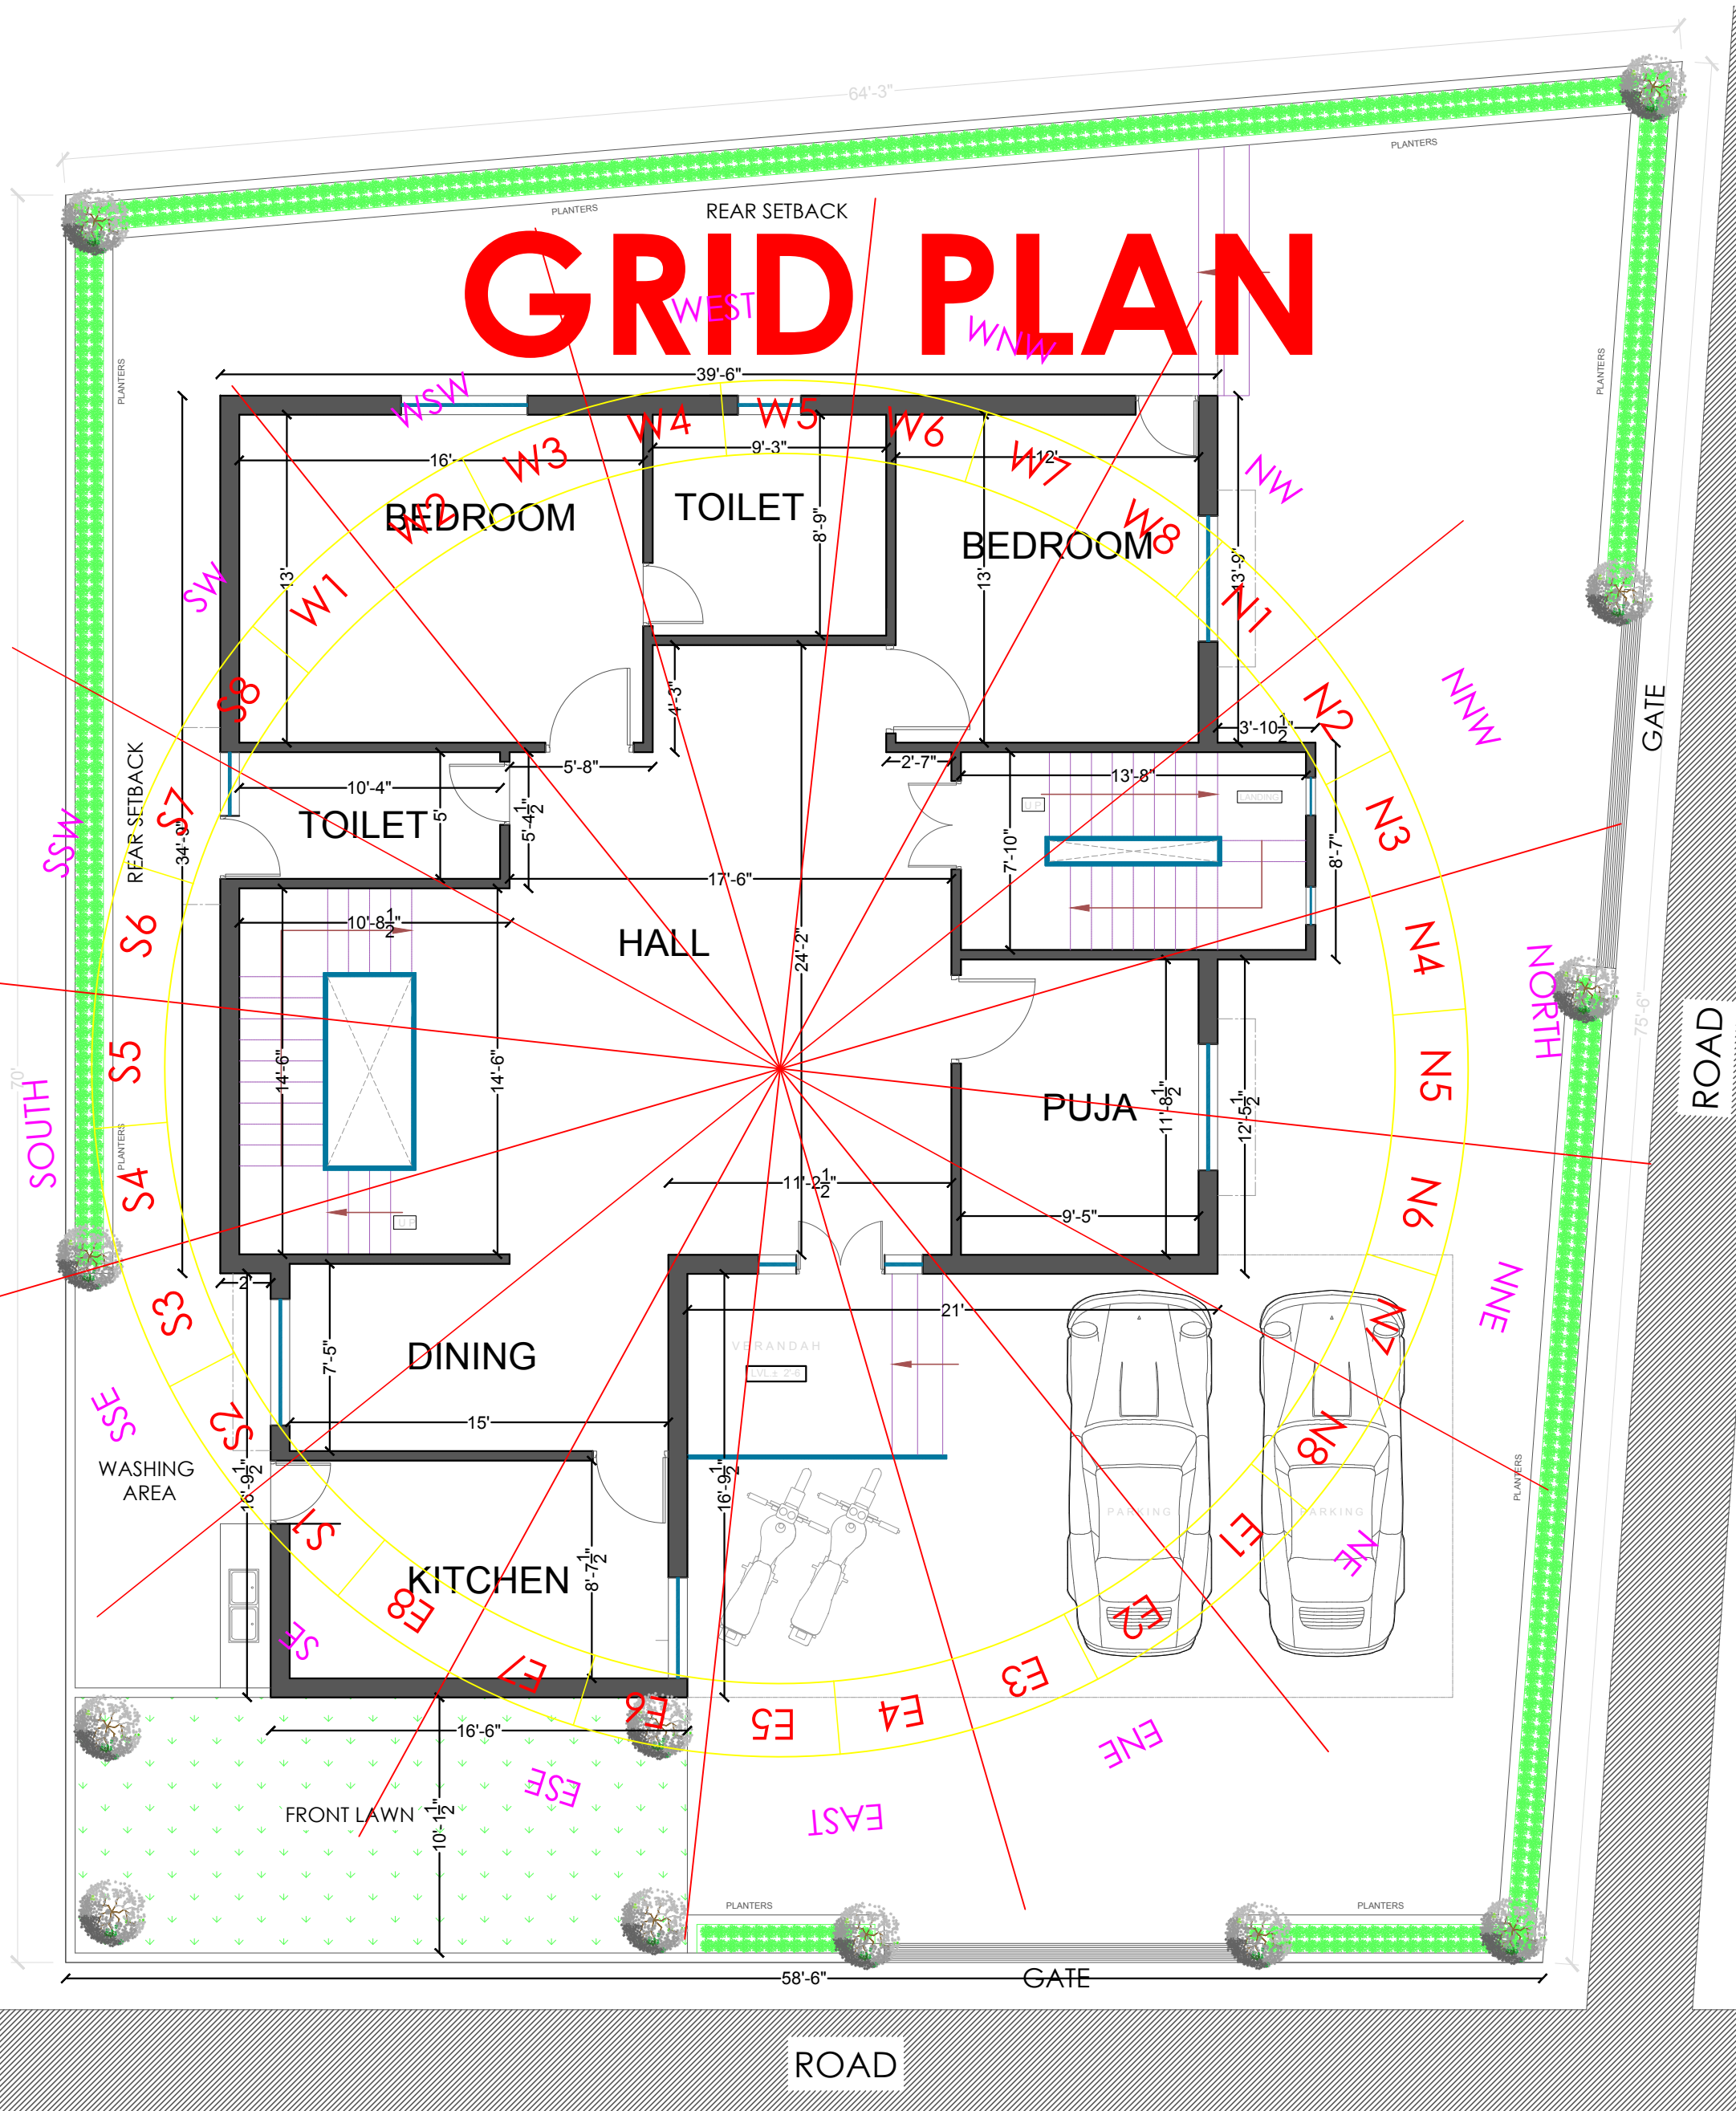


AUO (Activity, Utility & Object) PLAN

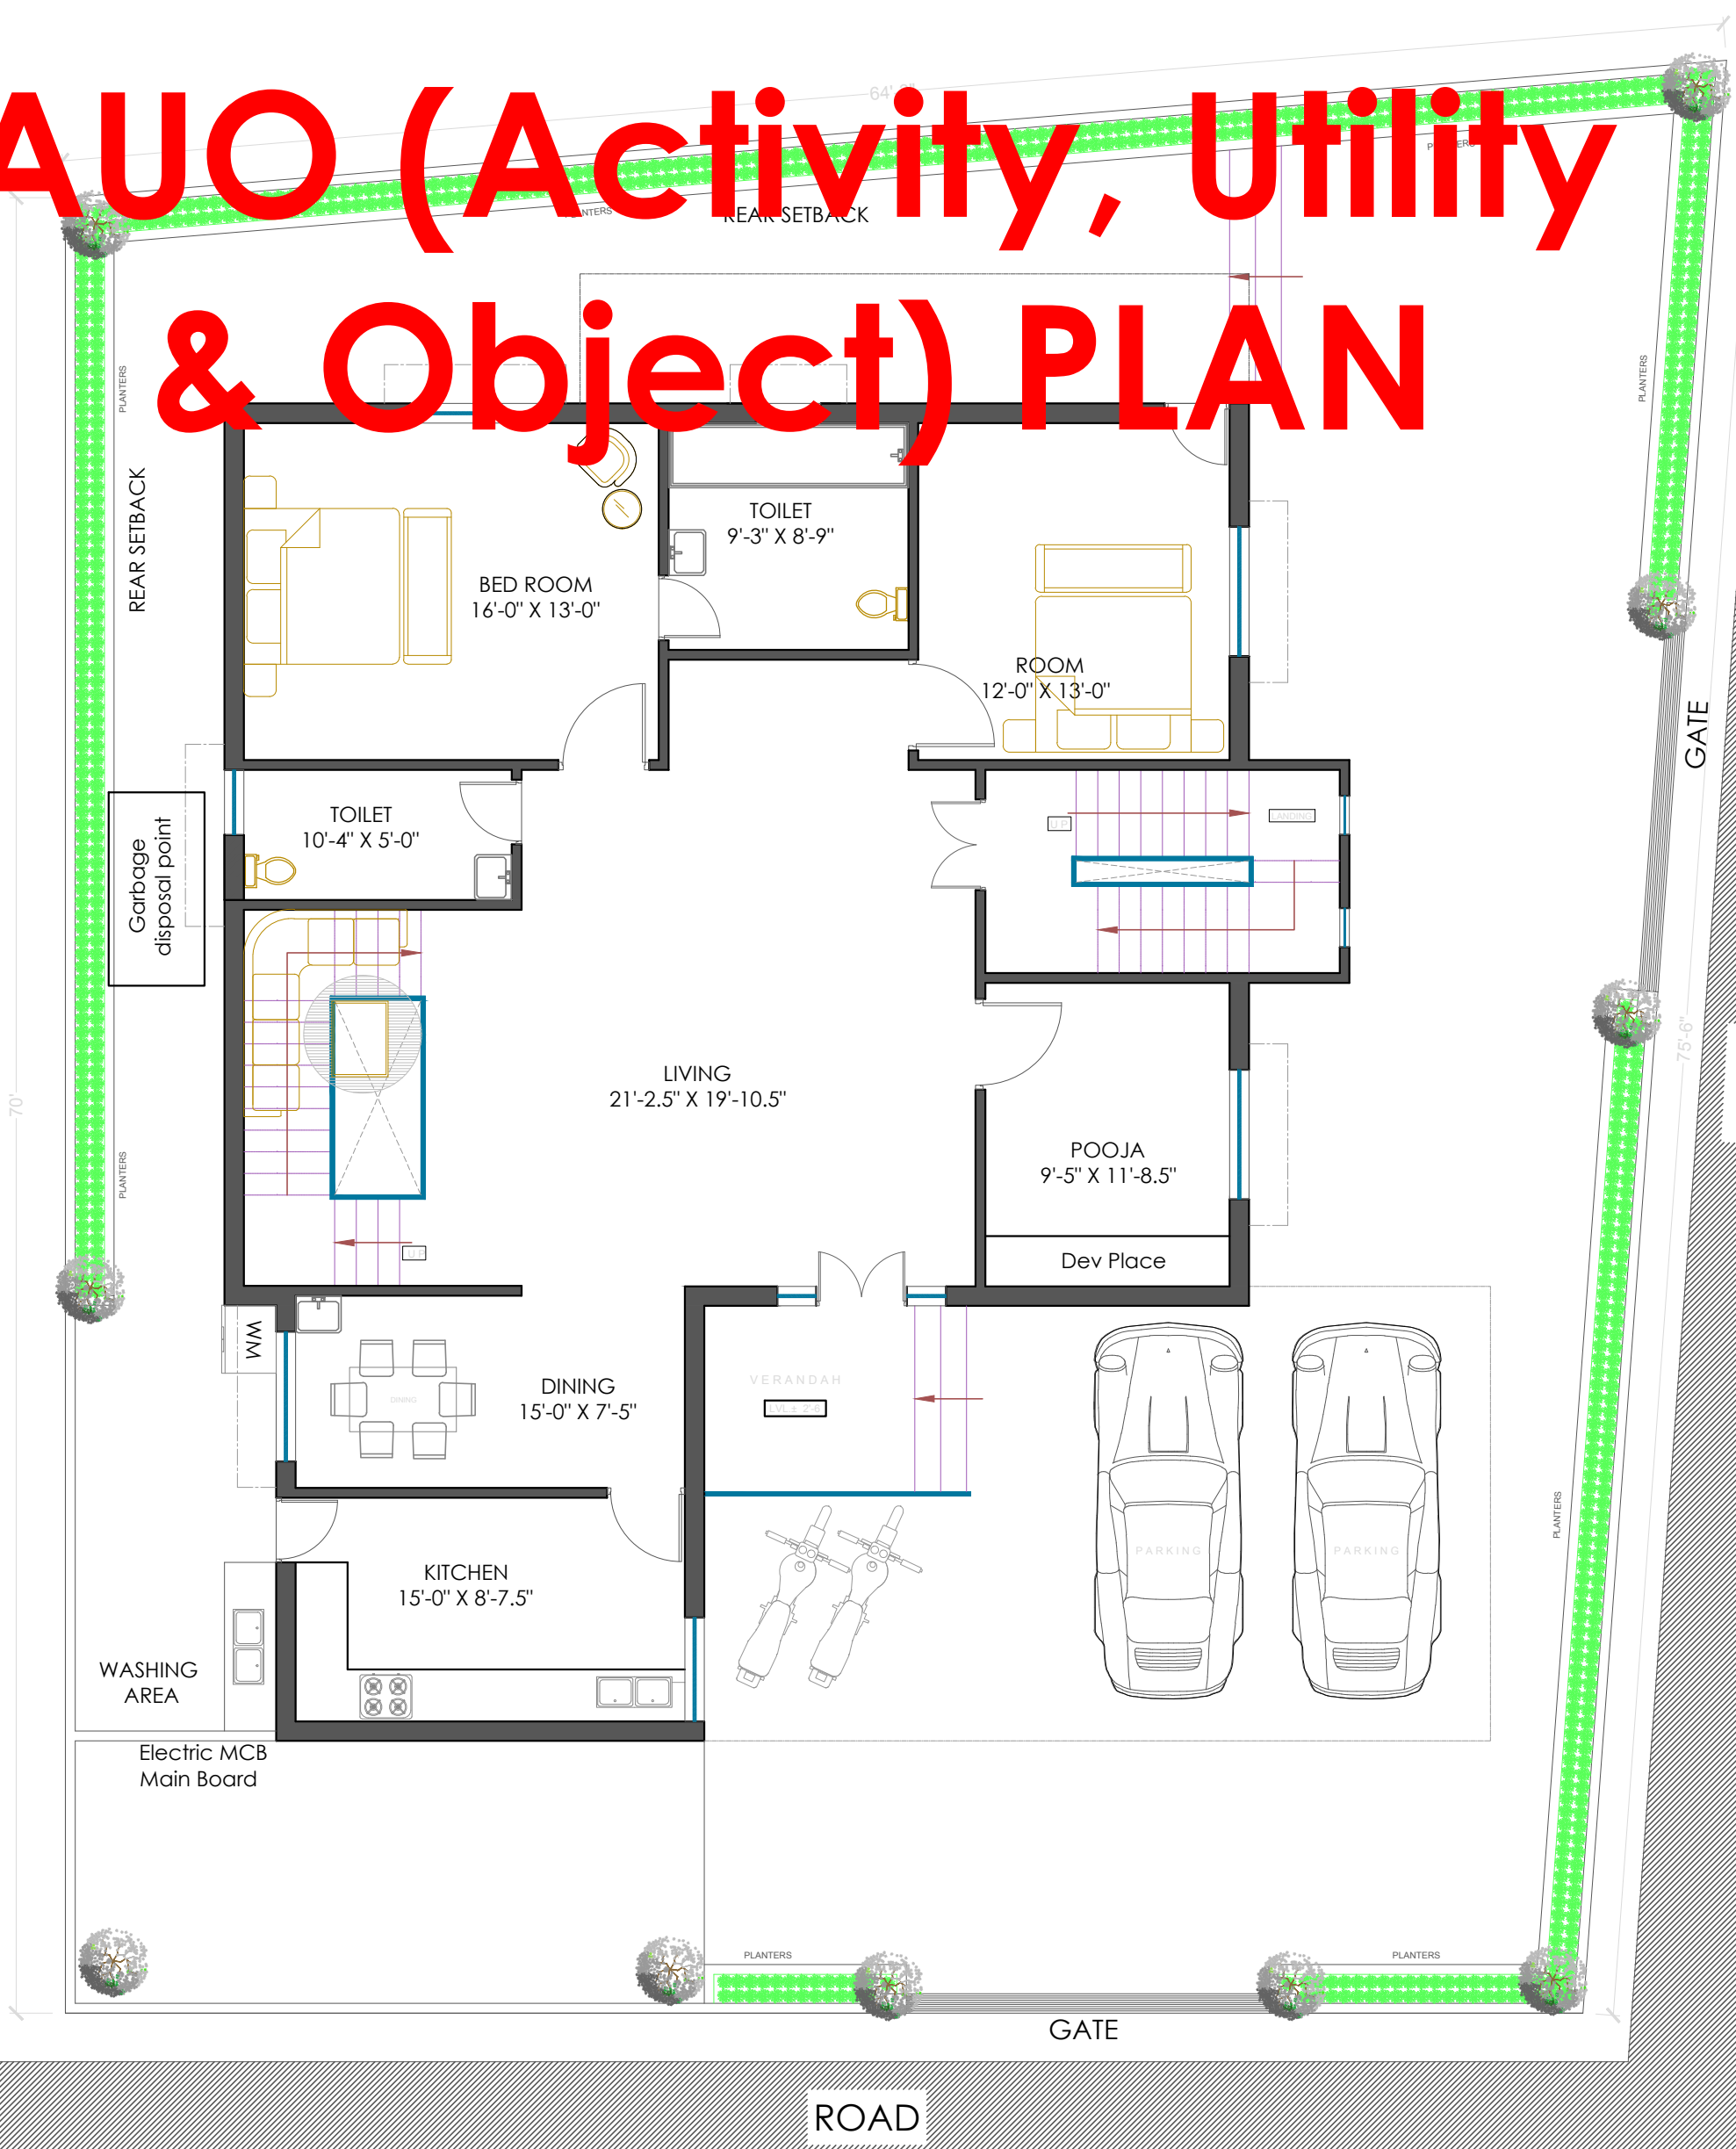




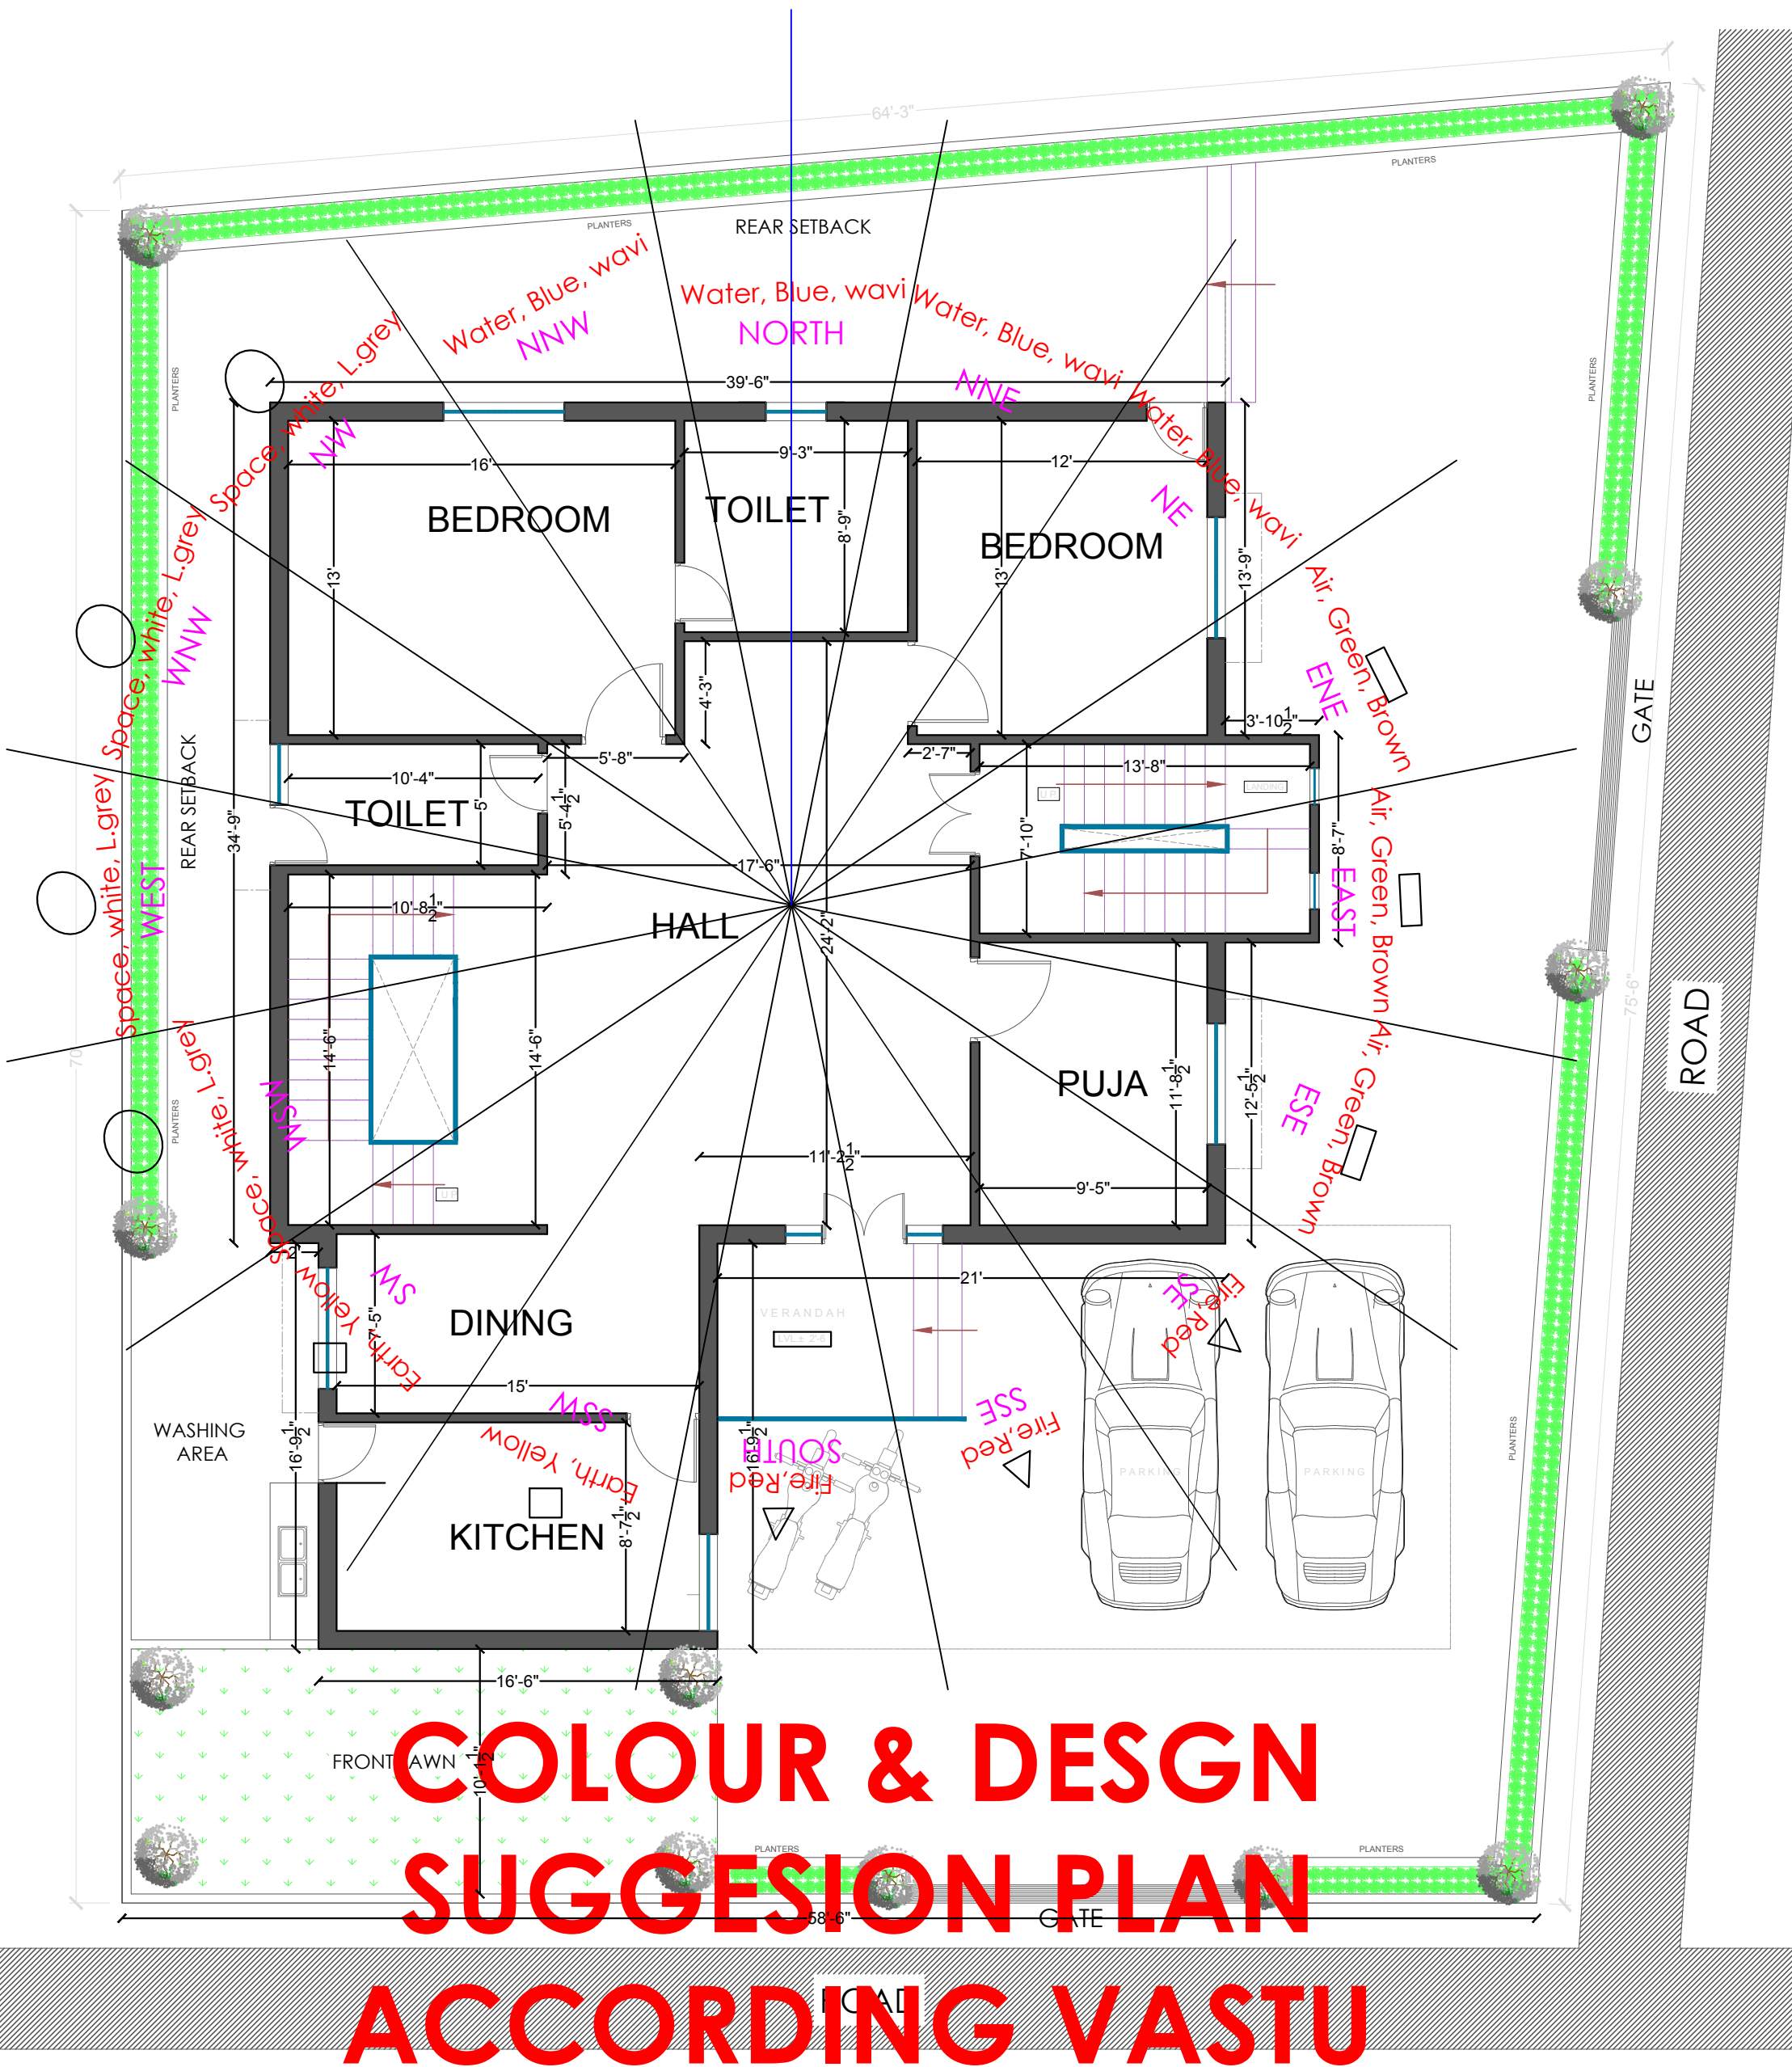


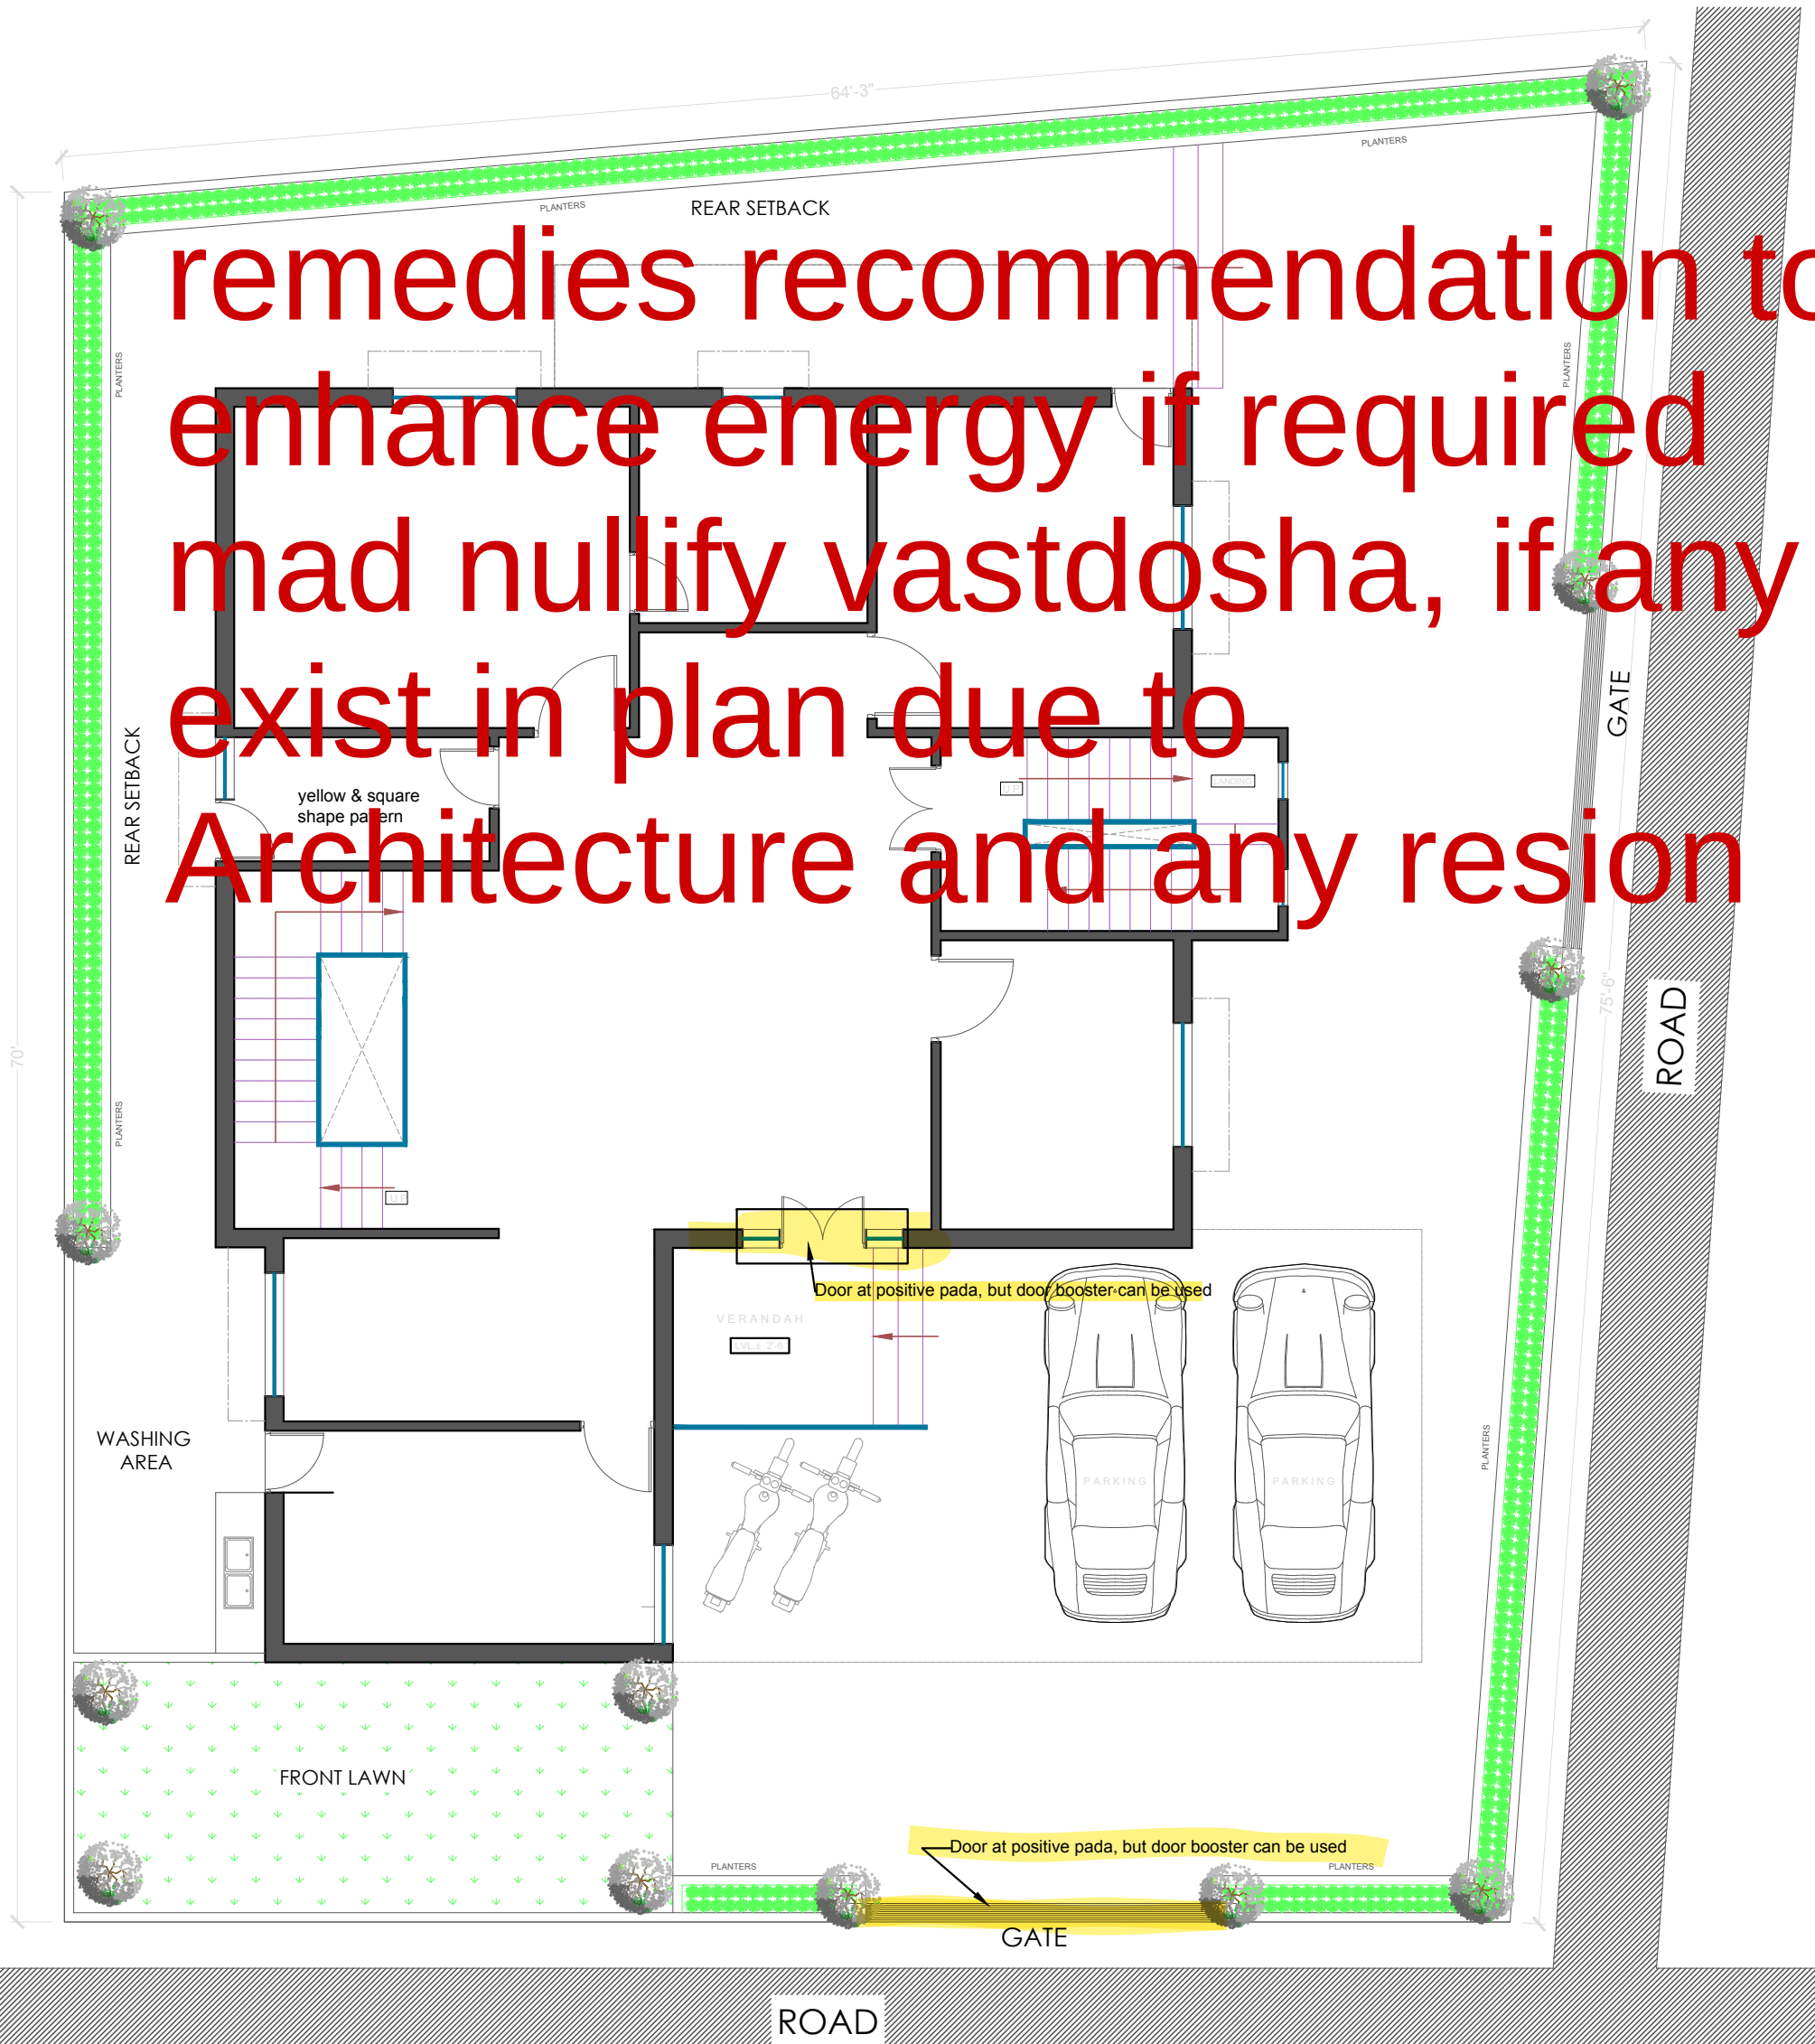

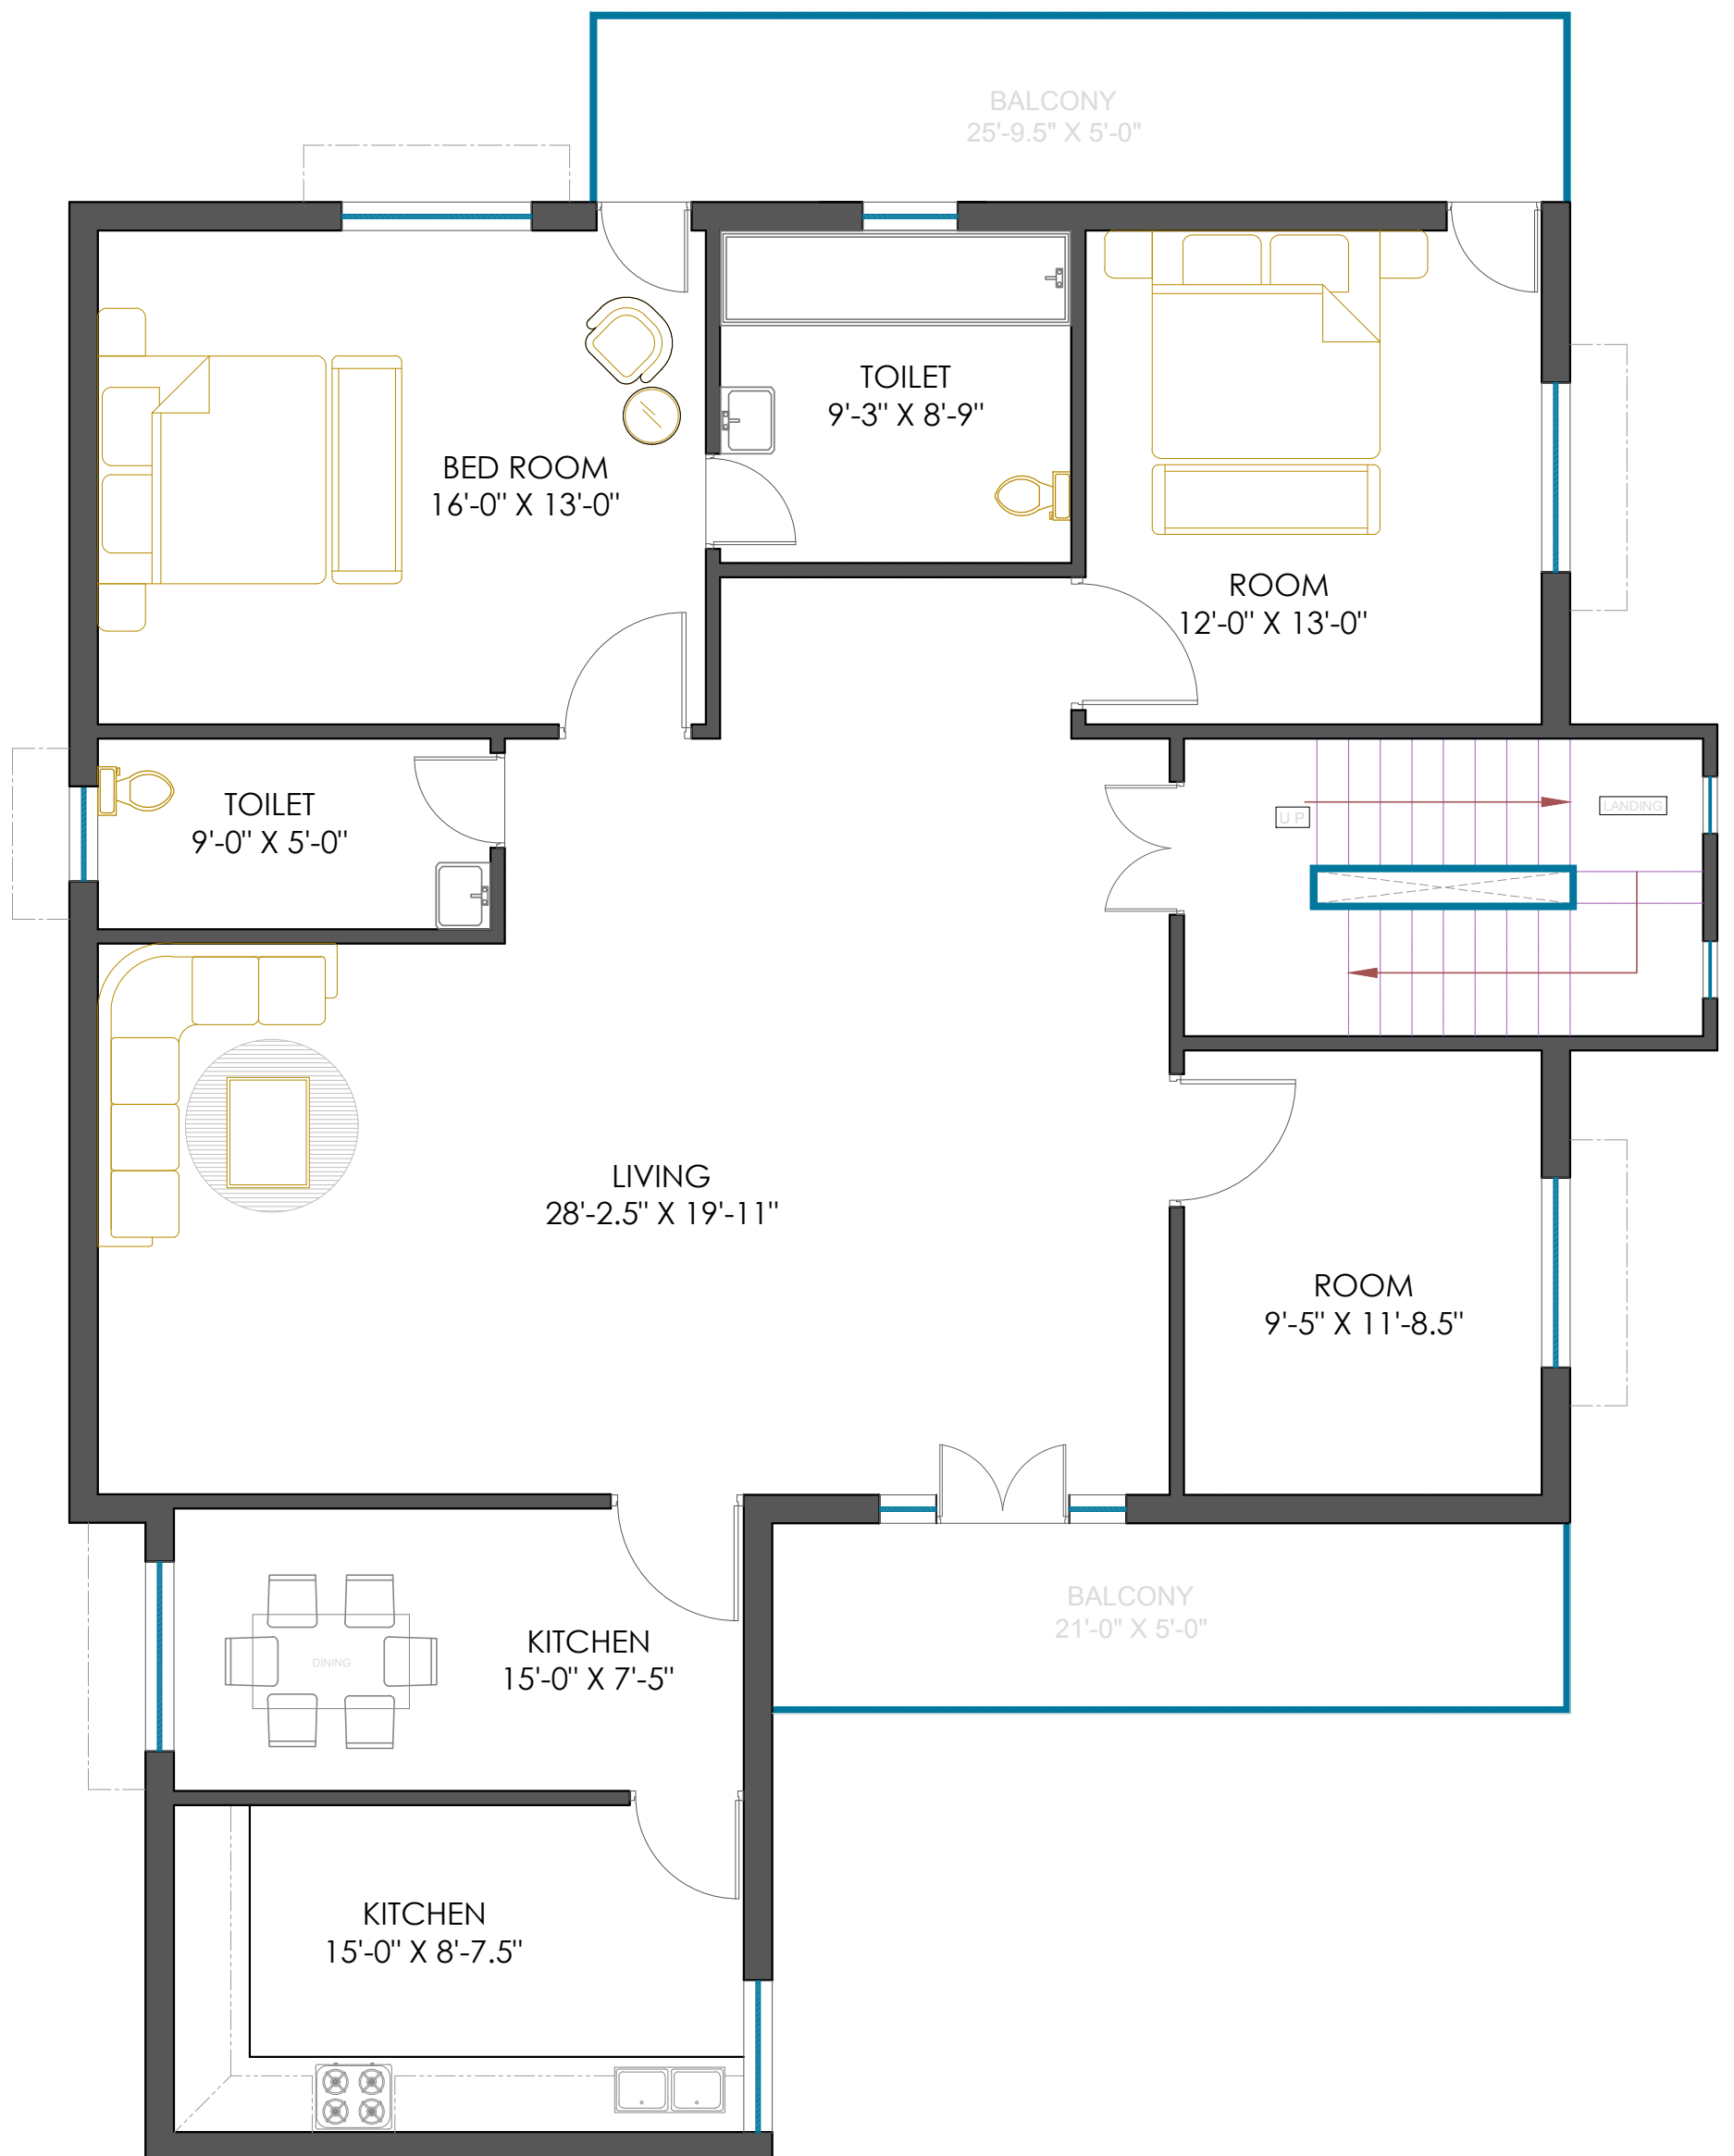


TYPICAL FLOOR PLAN


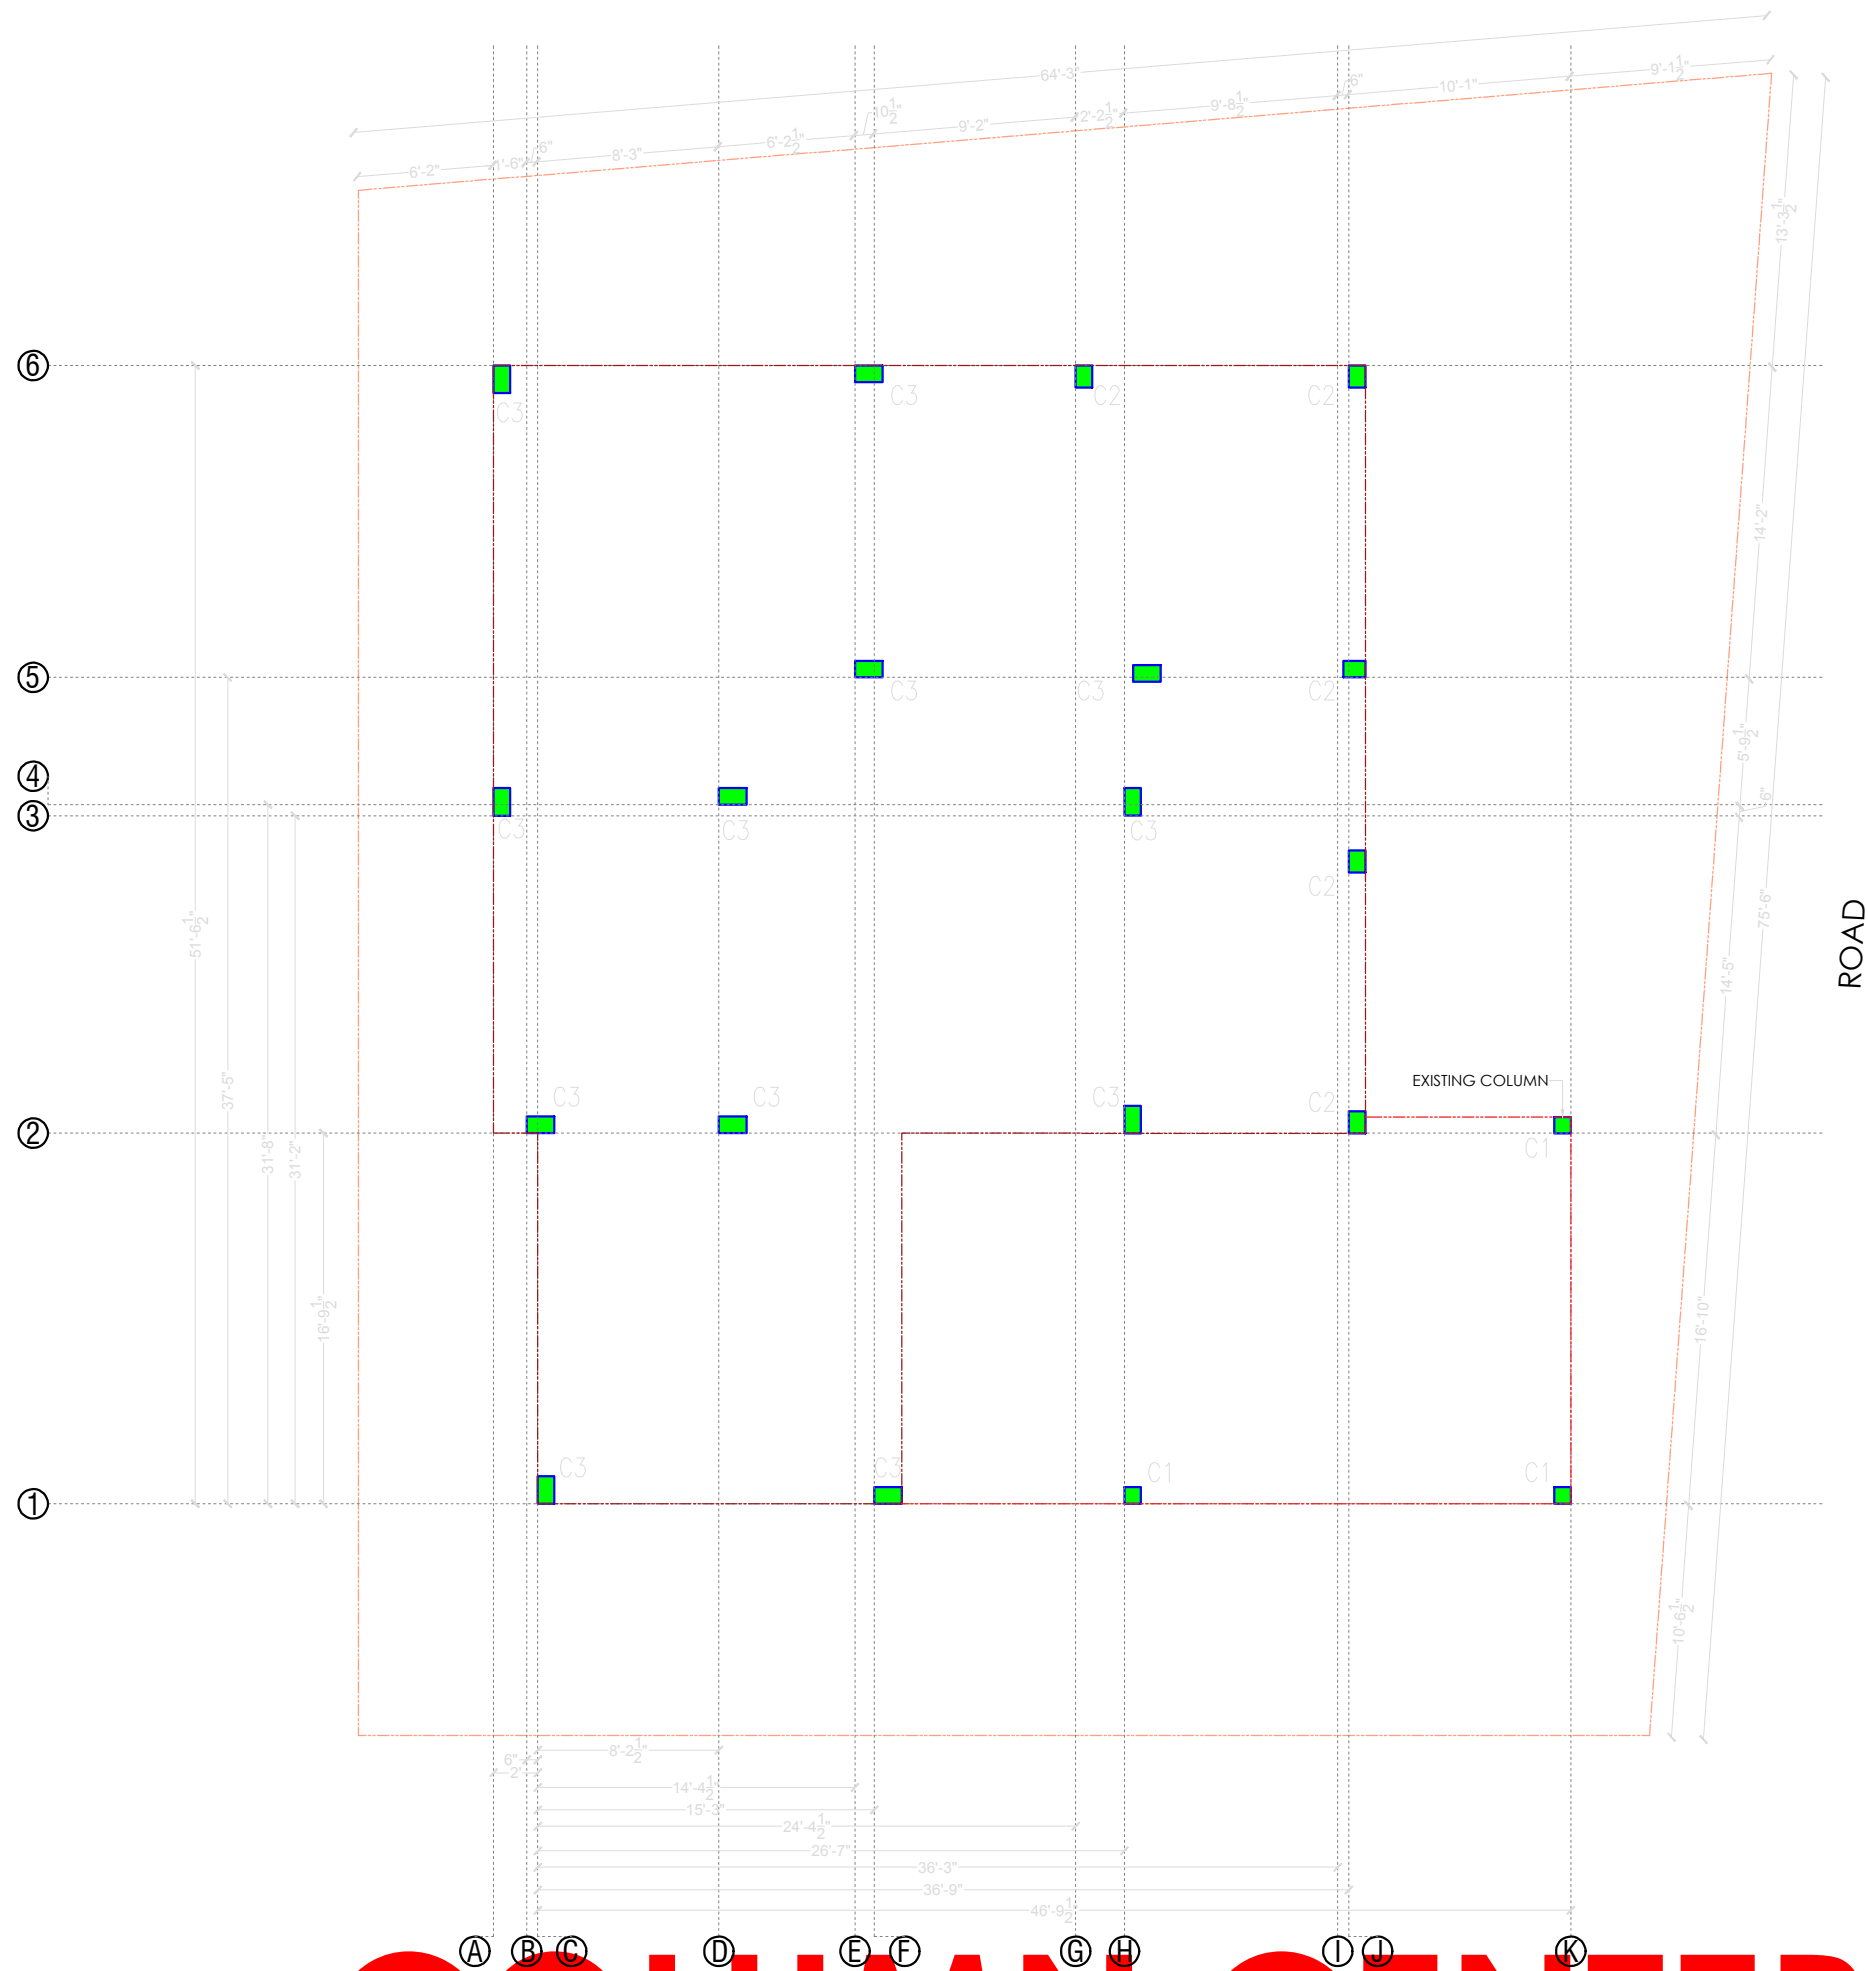


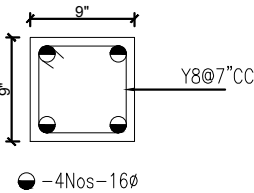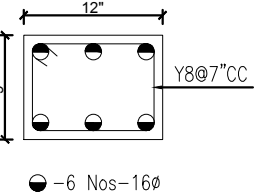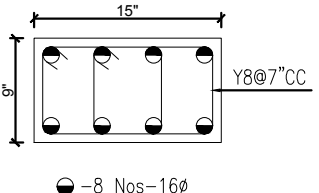SCHEDULE OF COLUMNS		
COLUMN TYPES	GROUND FLOOR	CONC. GRADE
C1(9"X9") 3 NOS		M25
C2(9"X12") 5 NOS		M25
C2(9"X15") 12 NOS		M25


COLUMN CENTERLINE PLAN

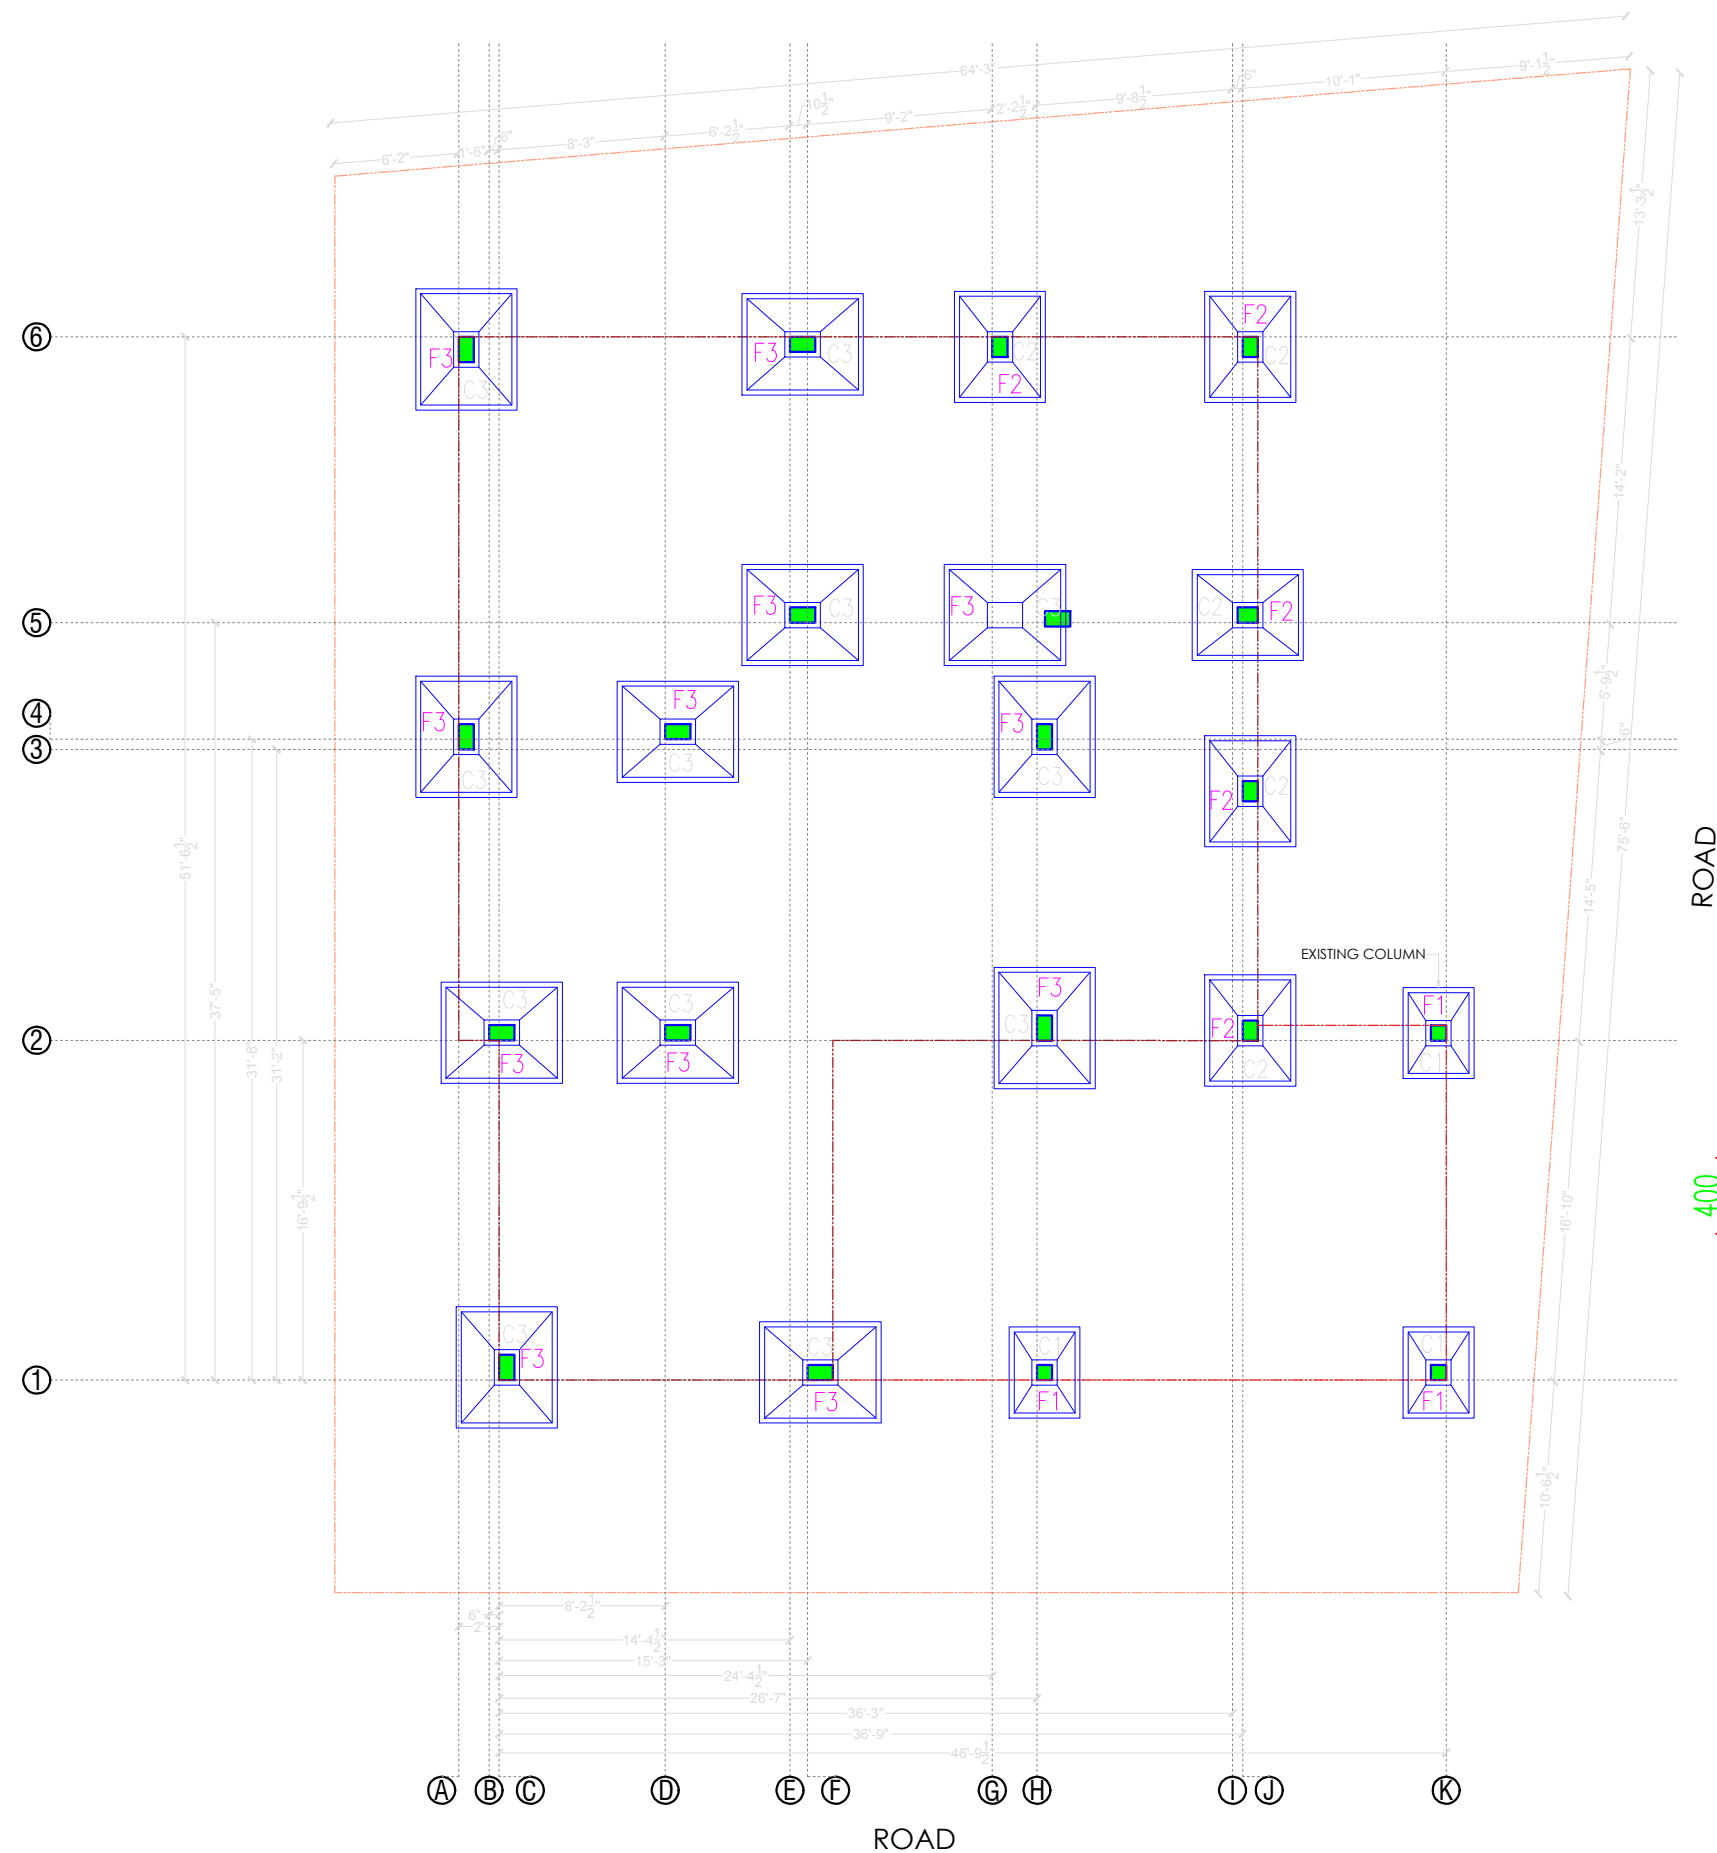


SL. NO.	FOOTING TYPES	EXCAVATION SIZE	FOOTING SIZE	FOOTING DEPTH	REINFORCEMENT		CONC. GRADE
		(A' x B')	(A x B)	'D'	'a' long reinf	'b' short reinf	
1	F1	3'-6" x 4'-6"	3'-0" x 4'-0"	2'-0"	Y12@6"CC	Y12@6"CC	M25
2	F2	4'-6" x 5'-6"	4'-0" x 5'-0"	2'-0"	Y12@6"CC	Y12@6"CC	M25
3	F3	5'-0" x 6'-0"	4'-6" x 5'-6"	2'-0"	Y12@6"CC	Y12@6"CC	M25

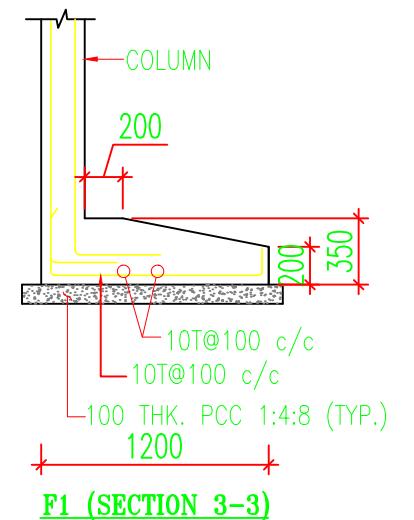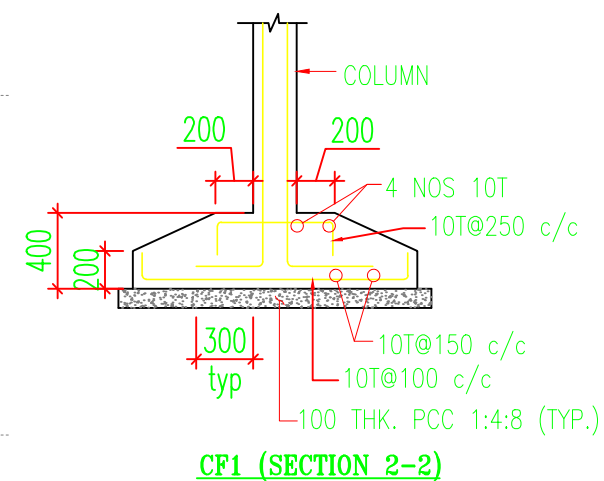


PIT/FOOTING PLAN

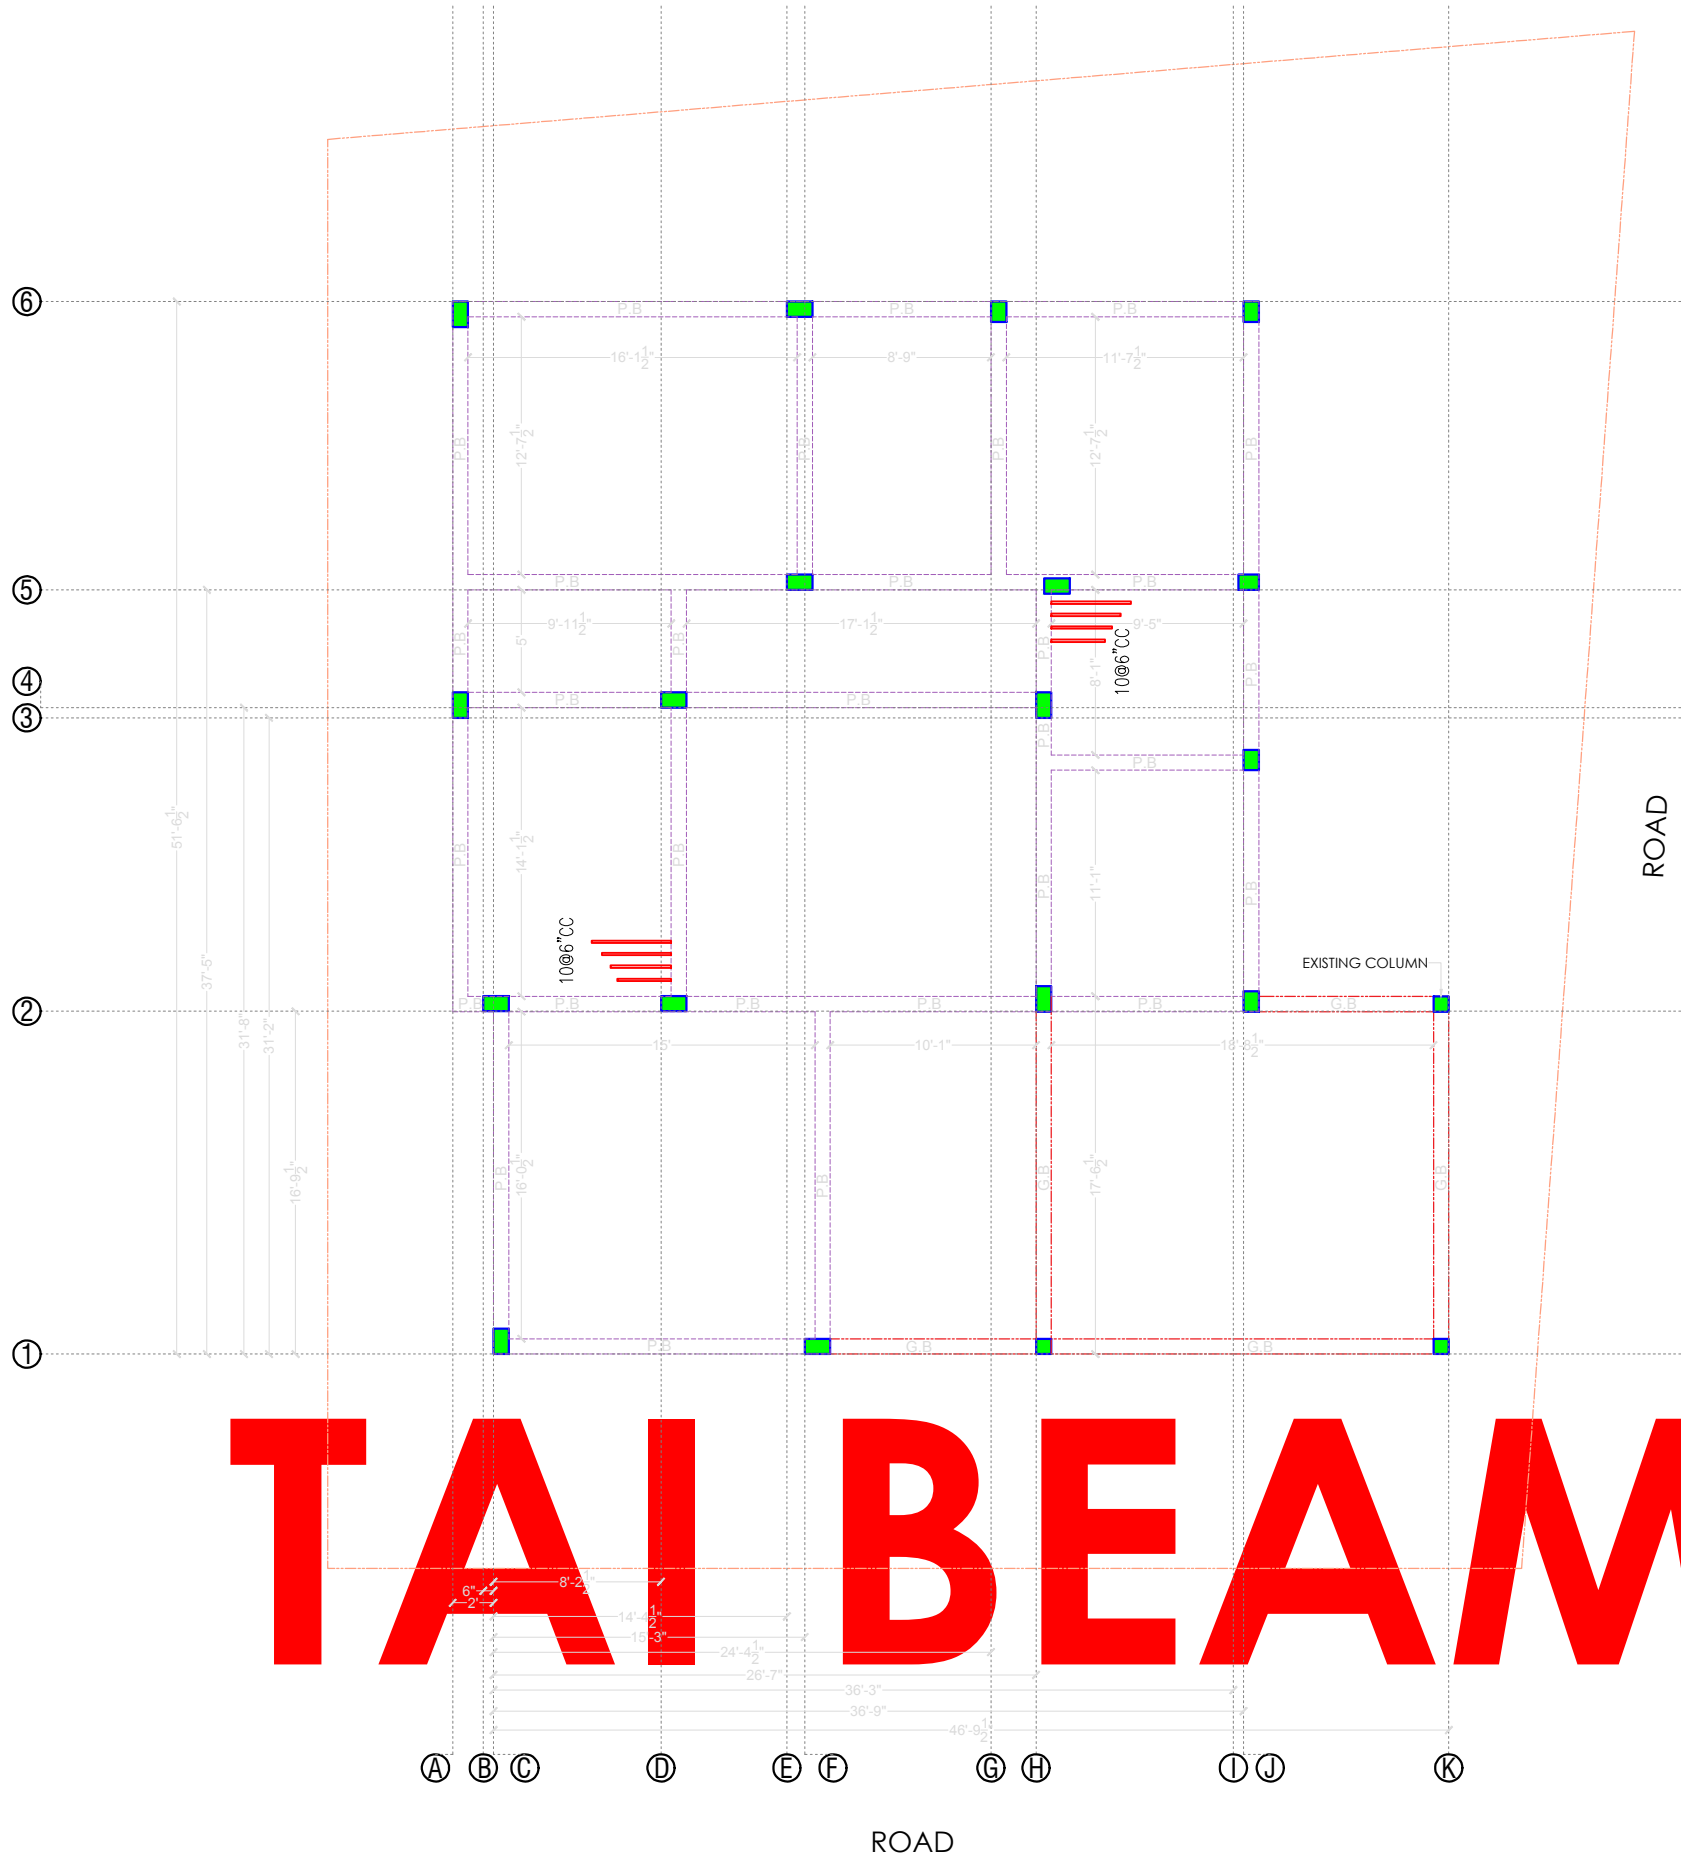


SCHEDULE OF BEAMS		
BEAM TYPES	GROUND FLOOR	CONC. GRADE
G.B(9"X12")	 Y8@7"CC 6 Nos-12#	M25
P.B(9"X12")	 Y8@7"CC 6 Nos-16#	M25

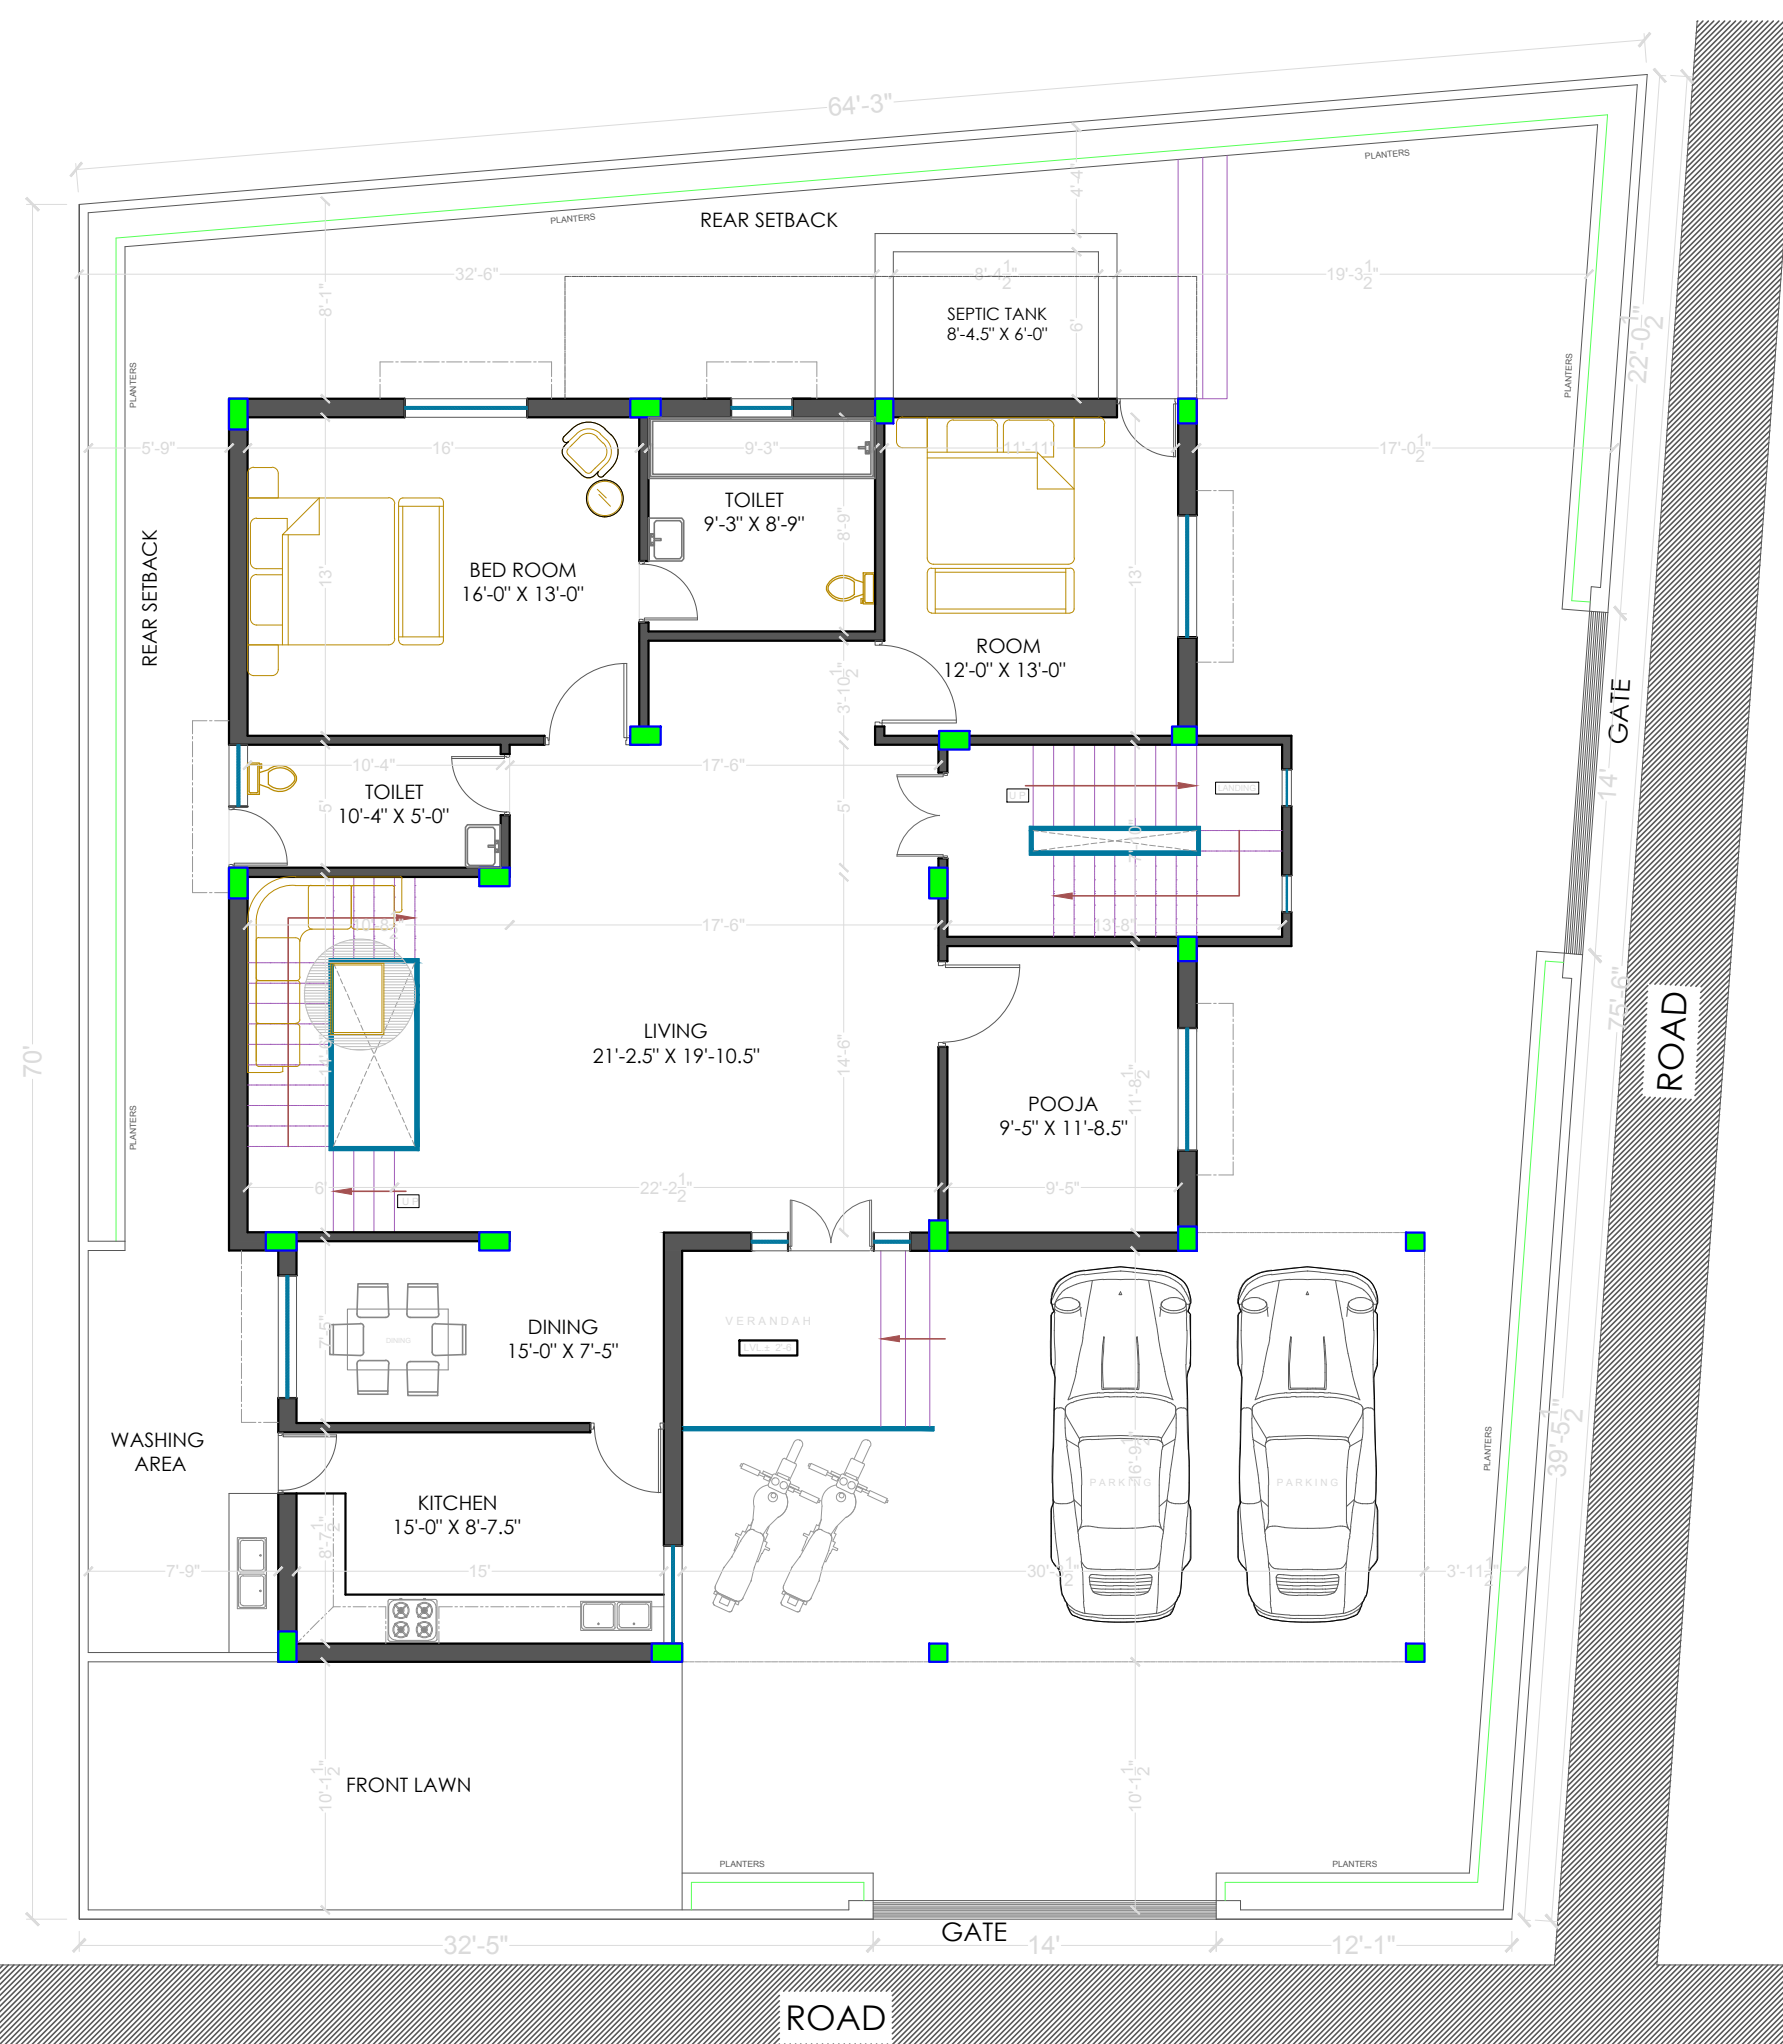


GROUND FLOOR WORKING PLAN

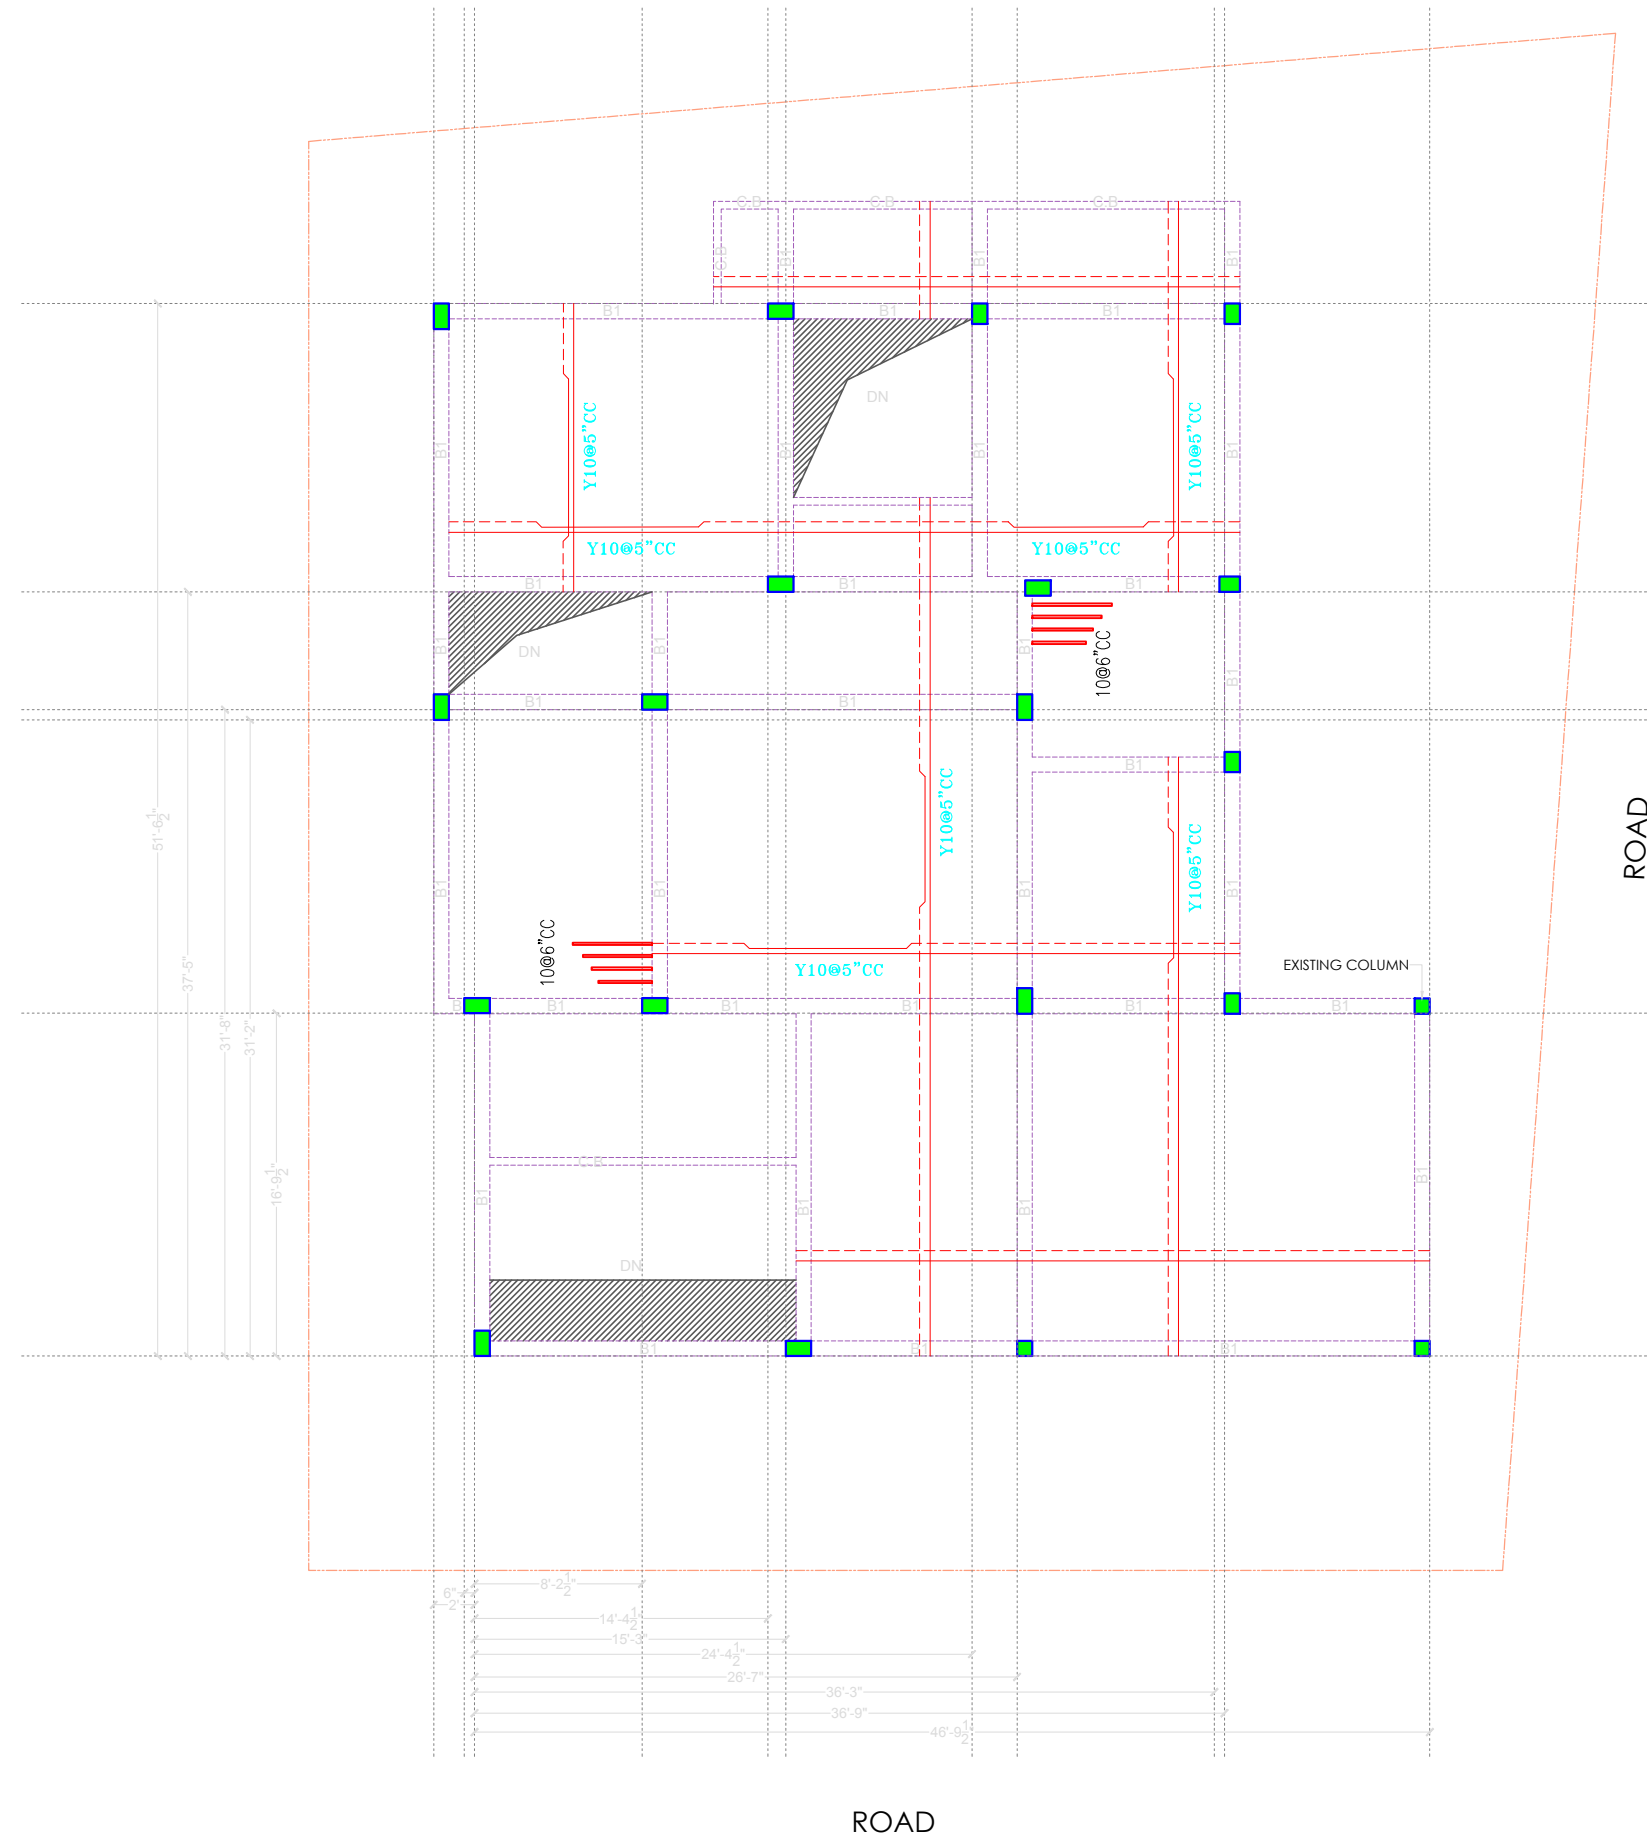

SCHEDULE OF BEAMS		
BEAM TYPES	GROUND FLOOR	CONC. GRADE
C.B(7"x5")	7" 5" Y8@7"CC ● - 4 Nos-16ϕ	M25
B1(9"x12")	9" 12" Y8@7"CC ● - 6 Nos-16ϕ	M25

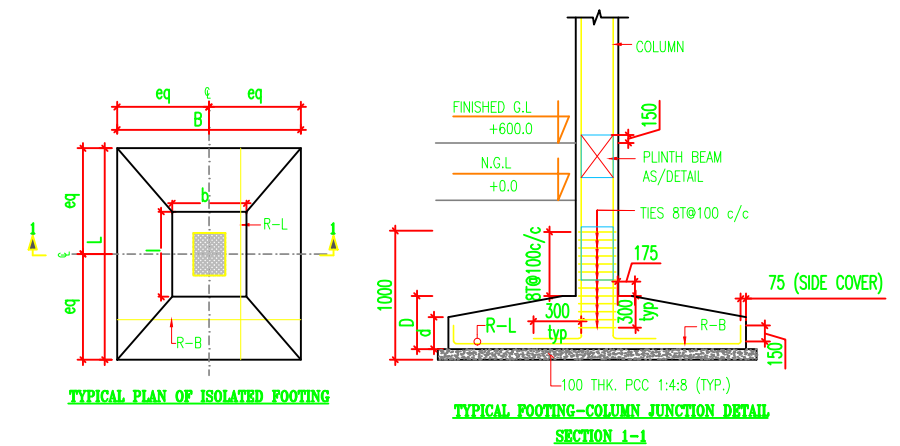

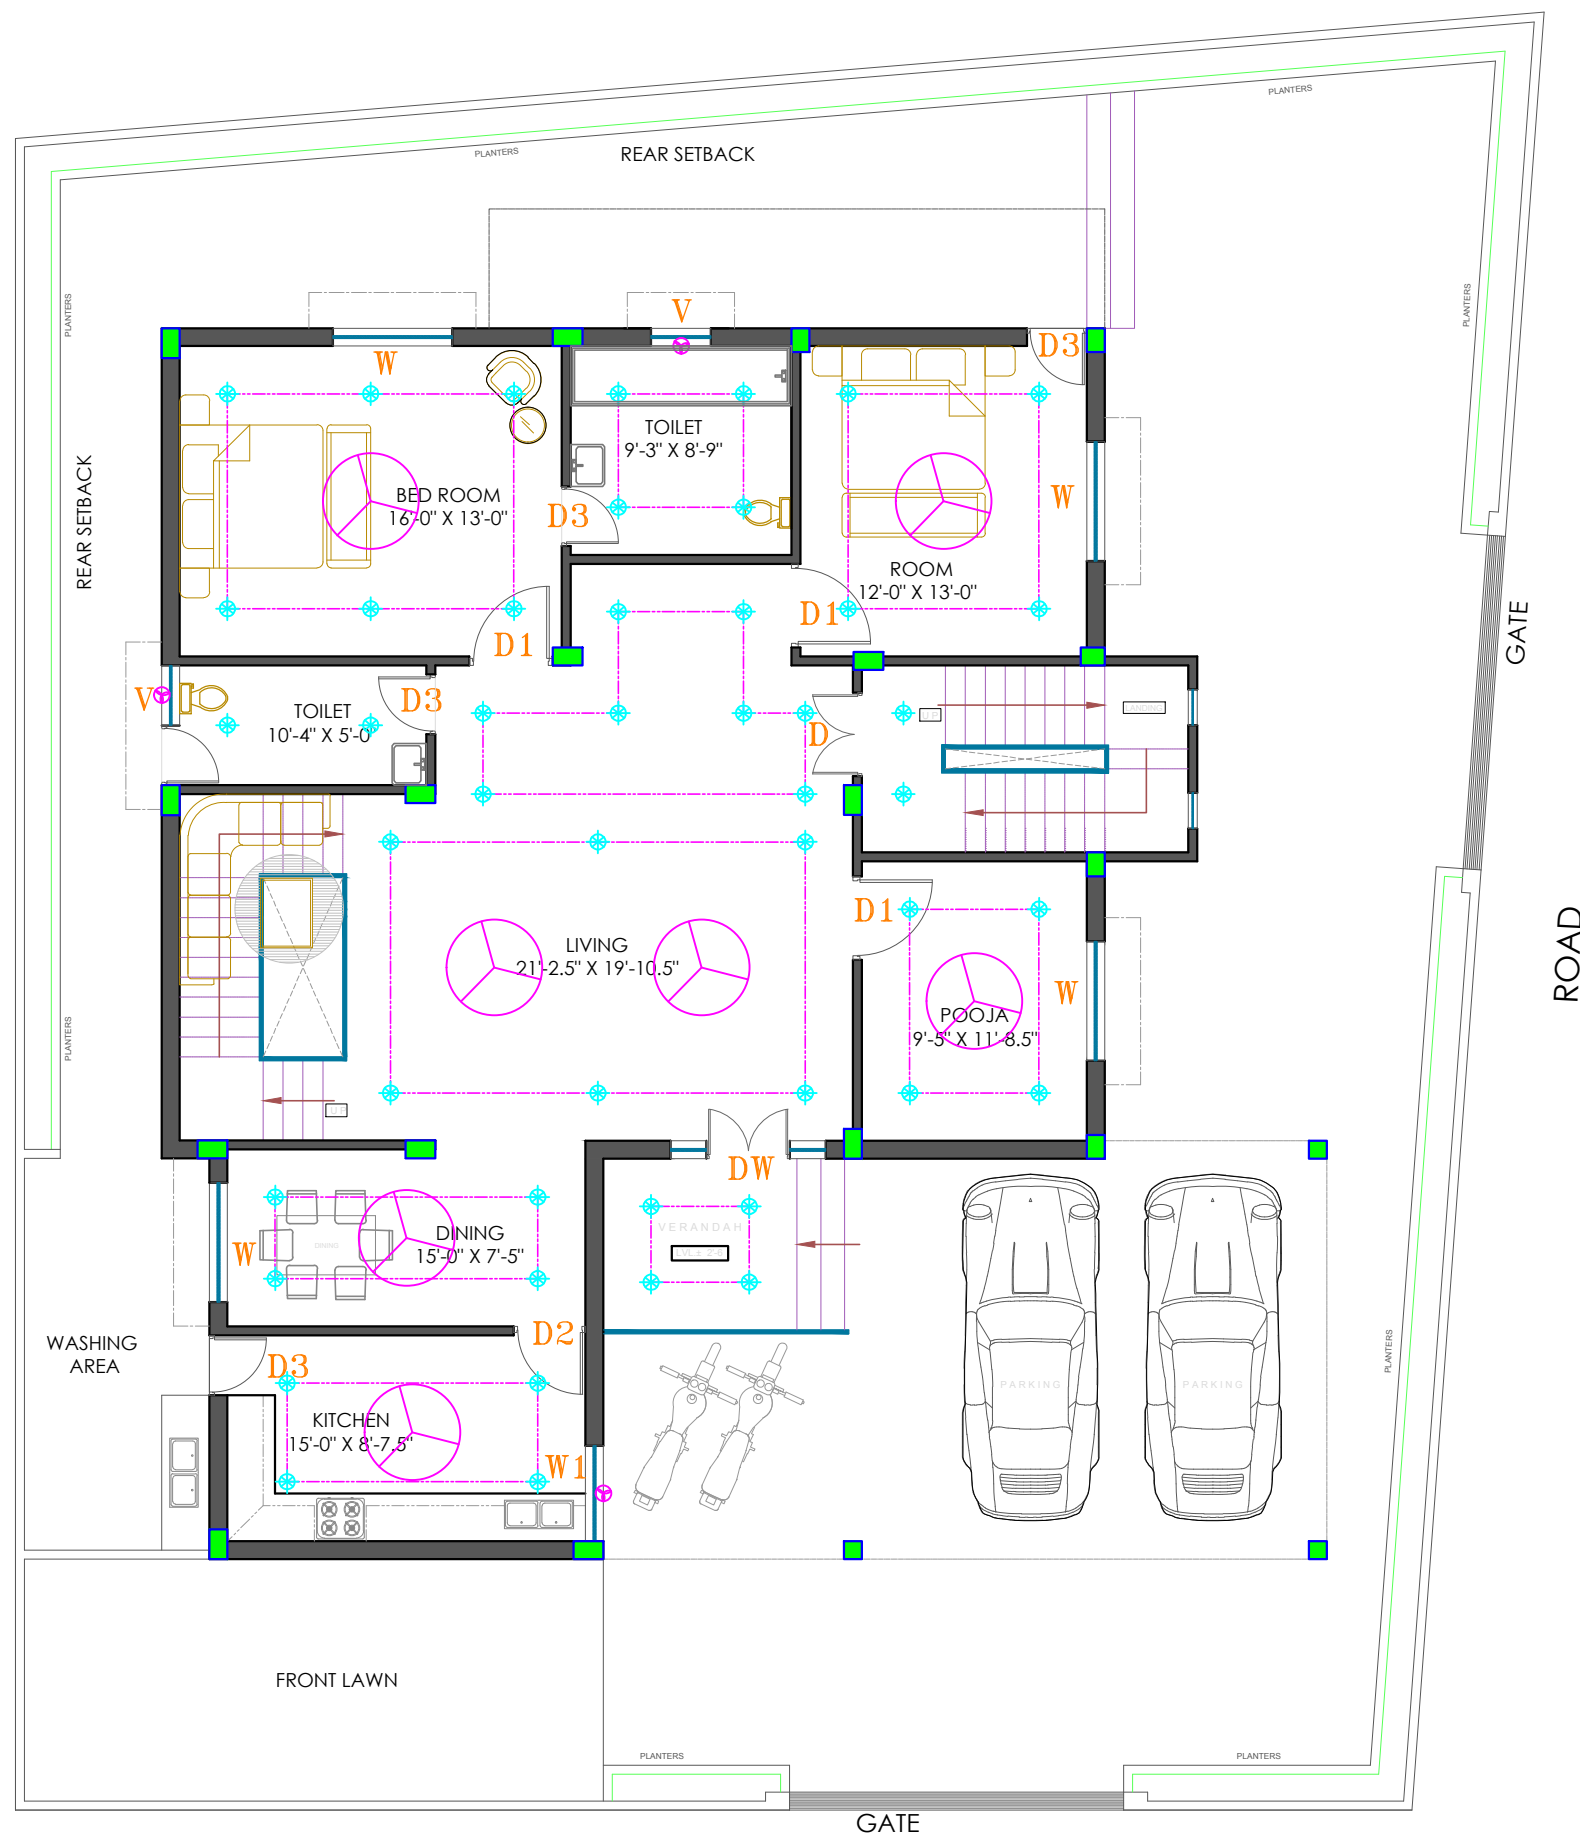


UNIT - A

SYMBOL	S.NO	LEGEND	HEIGHT
AREA NEAR MAIN DOOR			
	SB1	CALL PUSH, 1-TWO WAY SWITCH	4'-0"
LIVING CUM DINING			
	SB2	DISTRIBUTION BOARDS	6'-0"
	SB3	5 AMP WITH SWITCH, 2 NO FAN REGULATOR, 5- SINGLE WAY SWITCH, 1-TWO WAY SWITCH	4'-0"
	SB4	T.V. CABLE SOCKET, TWO - 5 AMP WITH SWITCH	3'-0"
	SB5	CALL BELL	8'-0"
	SB5A	5 AMP WITH SWITCH, 1 NO FAN REGULATOR, 2 - SINGLE WAY SWITCH,	4'-0"
KITCHEN			
	SB6	1- 6/16 AMPS REFRIGERATOR,	4'-0"
	SB7	4 - SINGLE WAY SWITCH, 2 - 5 AMP WITH SWITCH	4'-0"
	SB8	5 AMP WITH SWITCH,	4'-0"
	SB9	5 AMP SOCKET	7'-6"
MASTER BED(BED-1)			
	SB10	5 AMP WITH SWITCH, 1-FAN REGULATOR, 3 - SINGLE WAY SWITCH	4'-0"
	SB10A	T.V. CABLE SOCKET, TWO - 5 AMP WITH SWITCH	3'-0"
	SB11	TELEPHONE & 5 AMP WITH SWITCH	2'-0"
	SB12	1 - TWO WAY SWITCH, 1 - FAN REGULATOR	2'-0"
	SB12	2 - SINGLE WAY SWITCH	4'-0"
MASTER TOILET			
	SB13	2 - SINGLE WAY SWITCH, 1 - 5 AMP WITH SWITCH	4'-0"
	SB14	5 AMP SOCKET	7'-6"
	SB15	15 AMP SOCKET	7'-6"
BEDROOM - 2			
	SB37	5 AMP WITH SWITCH, 1 - FAN REGULATOR 2 - SINGLE WAY SWITCH	4'-0"
	SB21	T.V. CABLE SOCKET, TWO - 5 AMP WITH SWITCH	3'-0"
	SB38	TELEPHONE & 5 AMP WITH SWITCH	2'-0"
	SB39	1 - TWO WAY SWITCH, 1 - FAN REGULATOR	2'-0"
TOILET			
	SB13	2 - SINGLE WAY SWITCH, 1 - 5 AMP WITH SWITCH	4'-0"
	SB14	5 AMP SOCKET	7'-6"
	SB15	15 AMP SOCKET	7'-6"
POOJA			
	SB23	2 - SINGLE WAY SWITCH	4'-0"
	SB24	2 - 5 AMP WITH SWITCH	4'-0"

ROAD

GROUND FLOOR ELECTRICAL PLAN

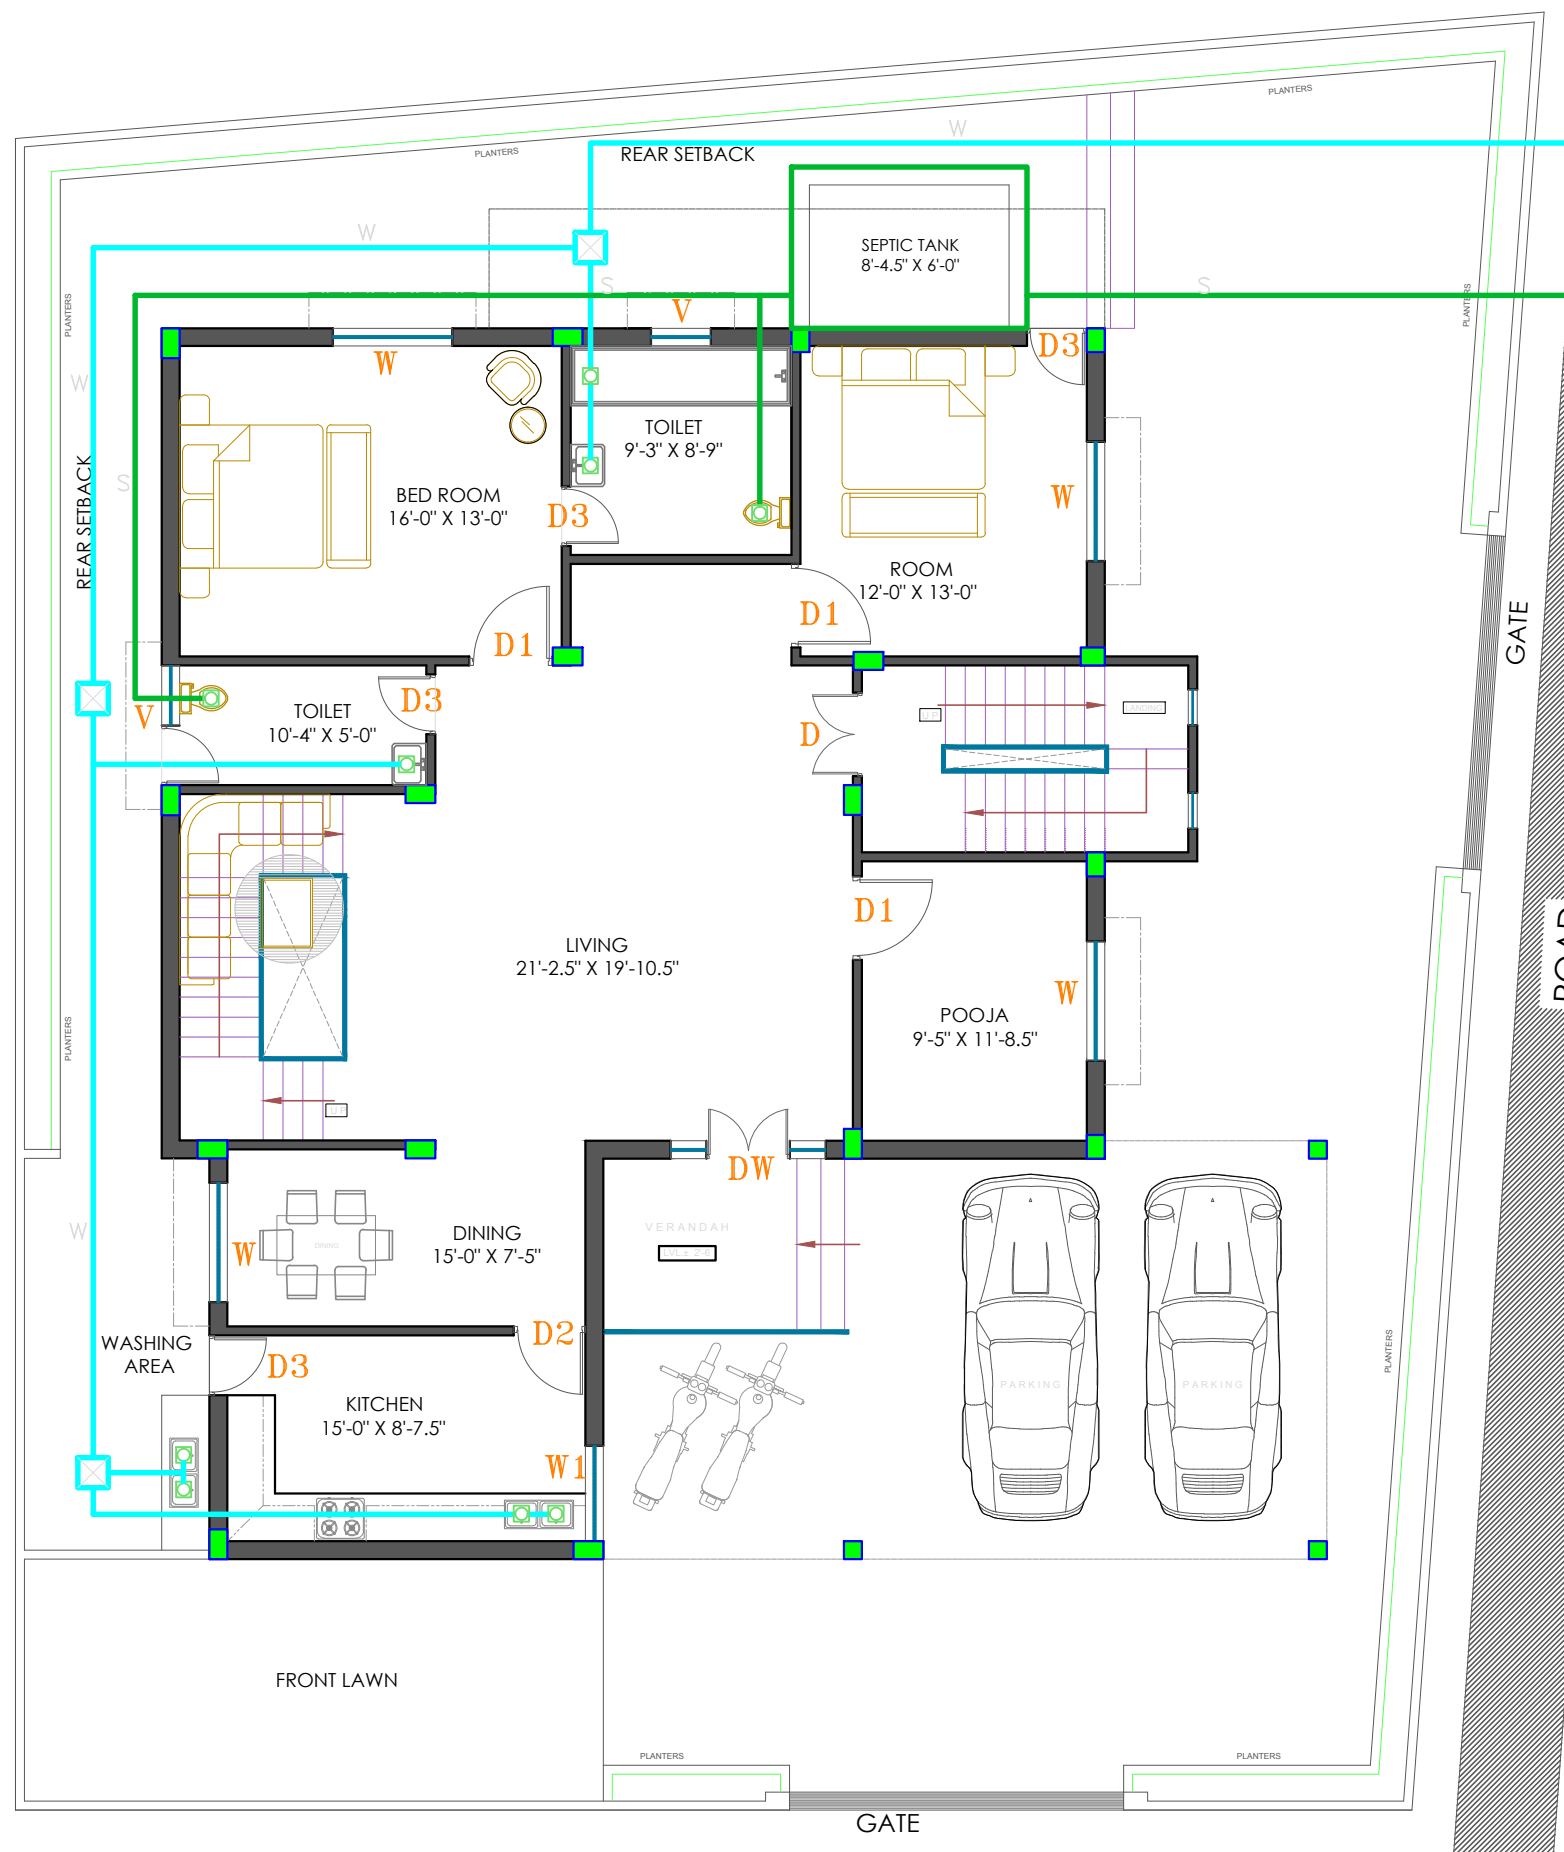

BIRD VIEW / TOP VIEW



