



VASTU FLOOR PLAN




GRID PLAN

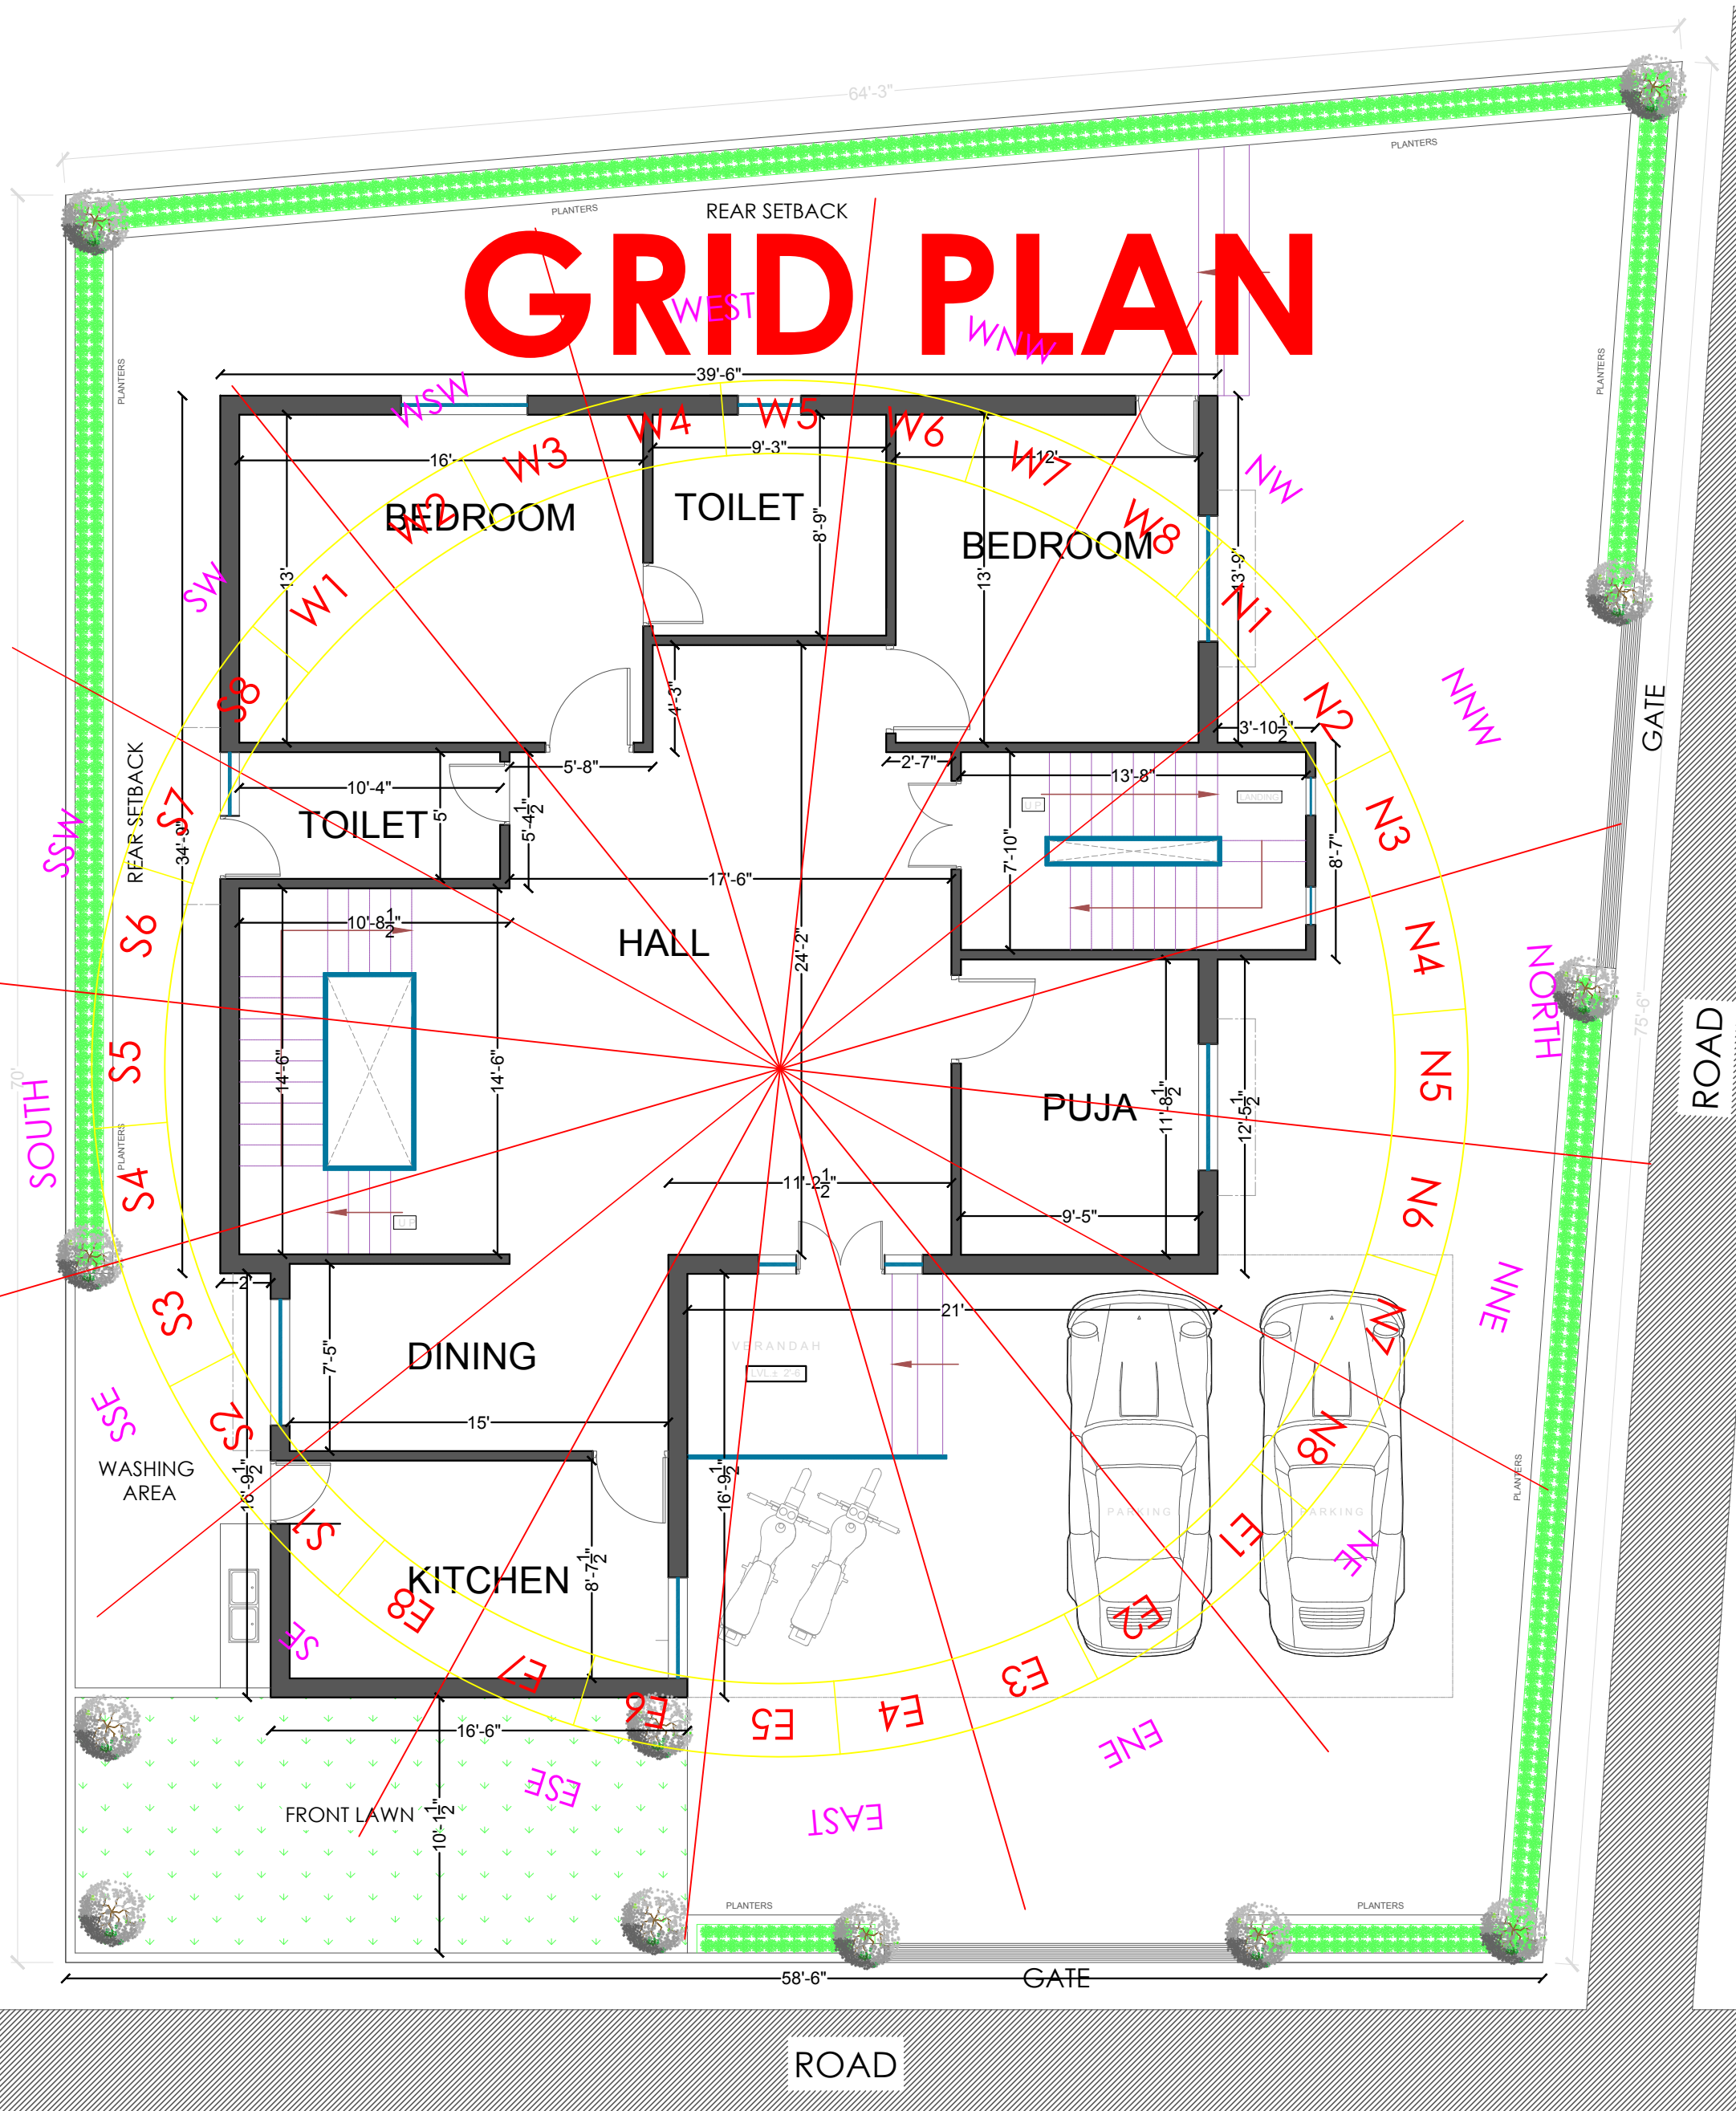

AUO (Activity, Utility & Object) PLAN

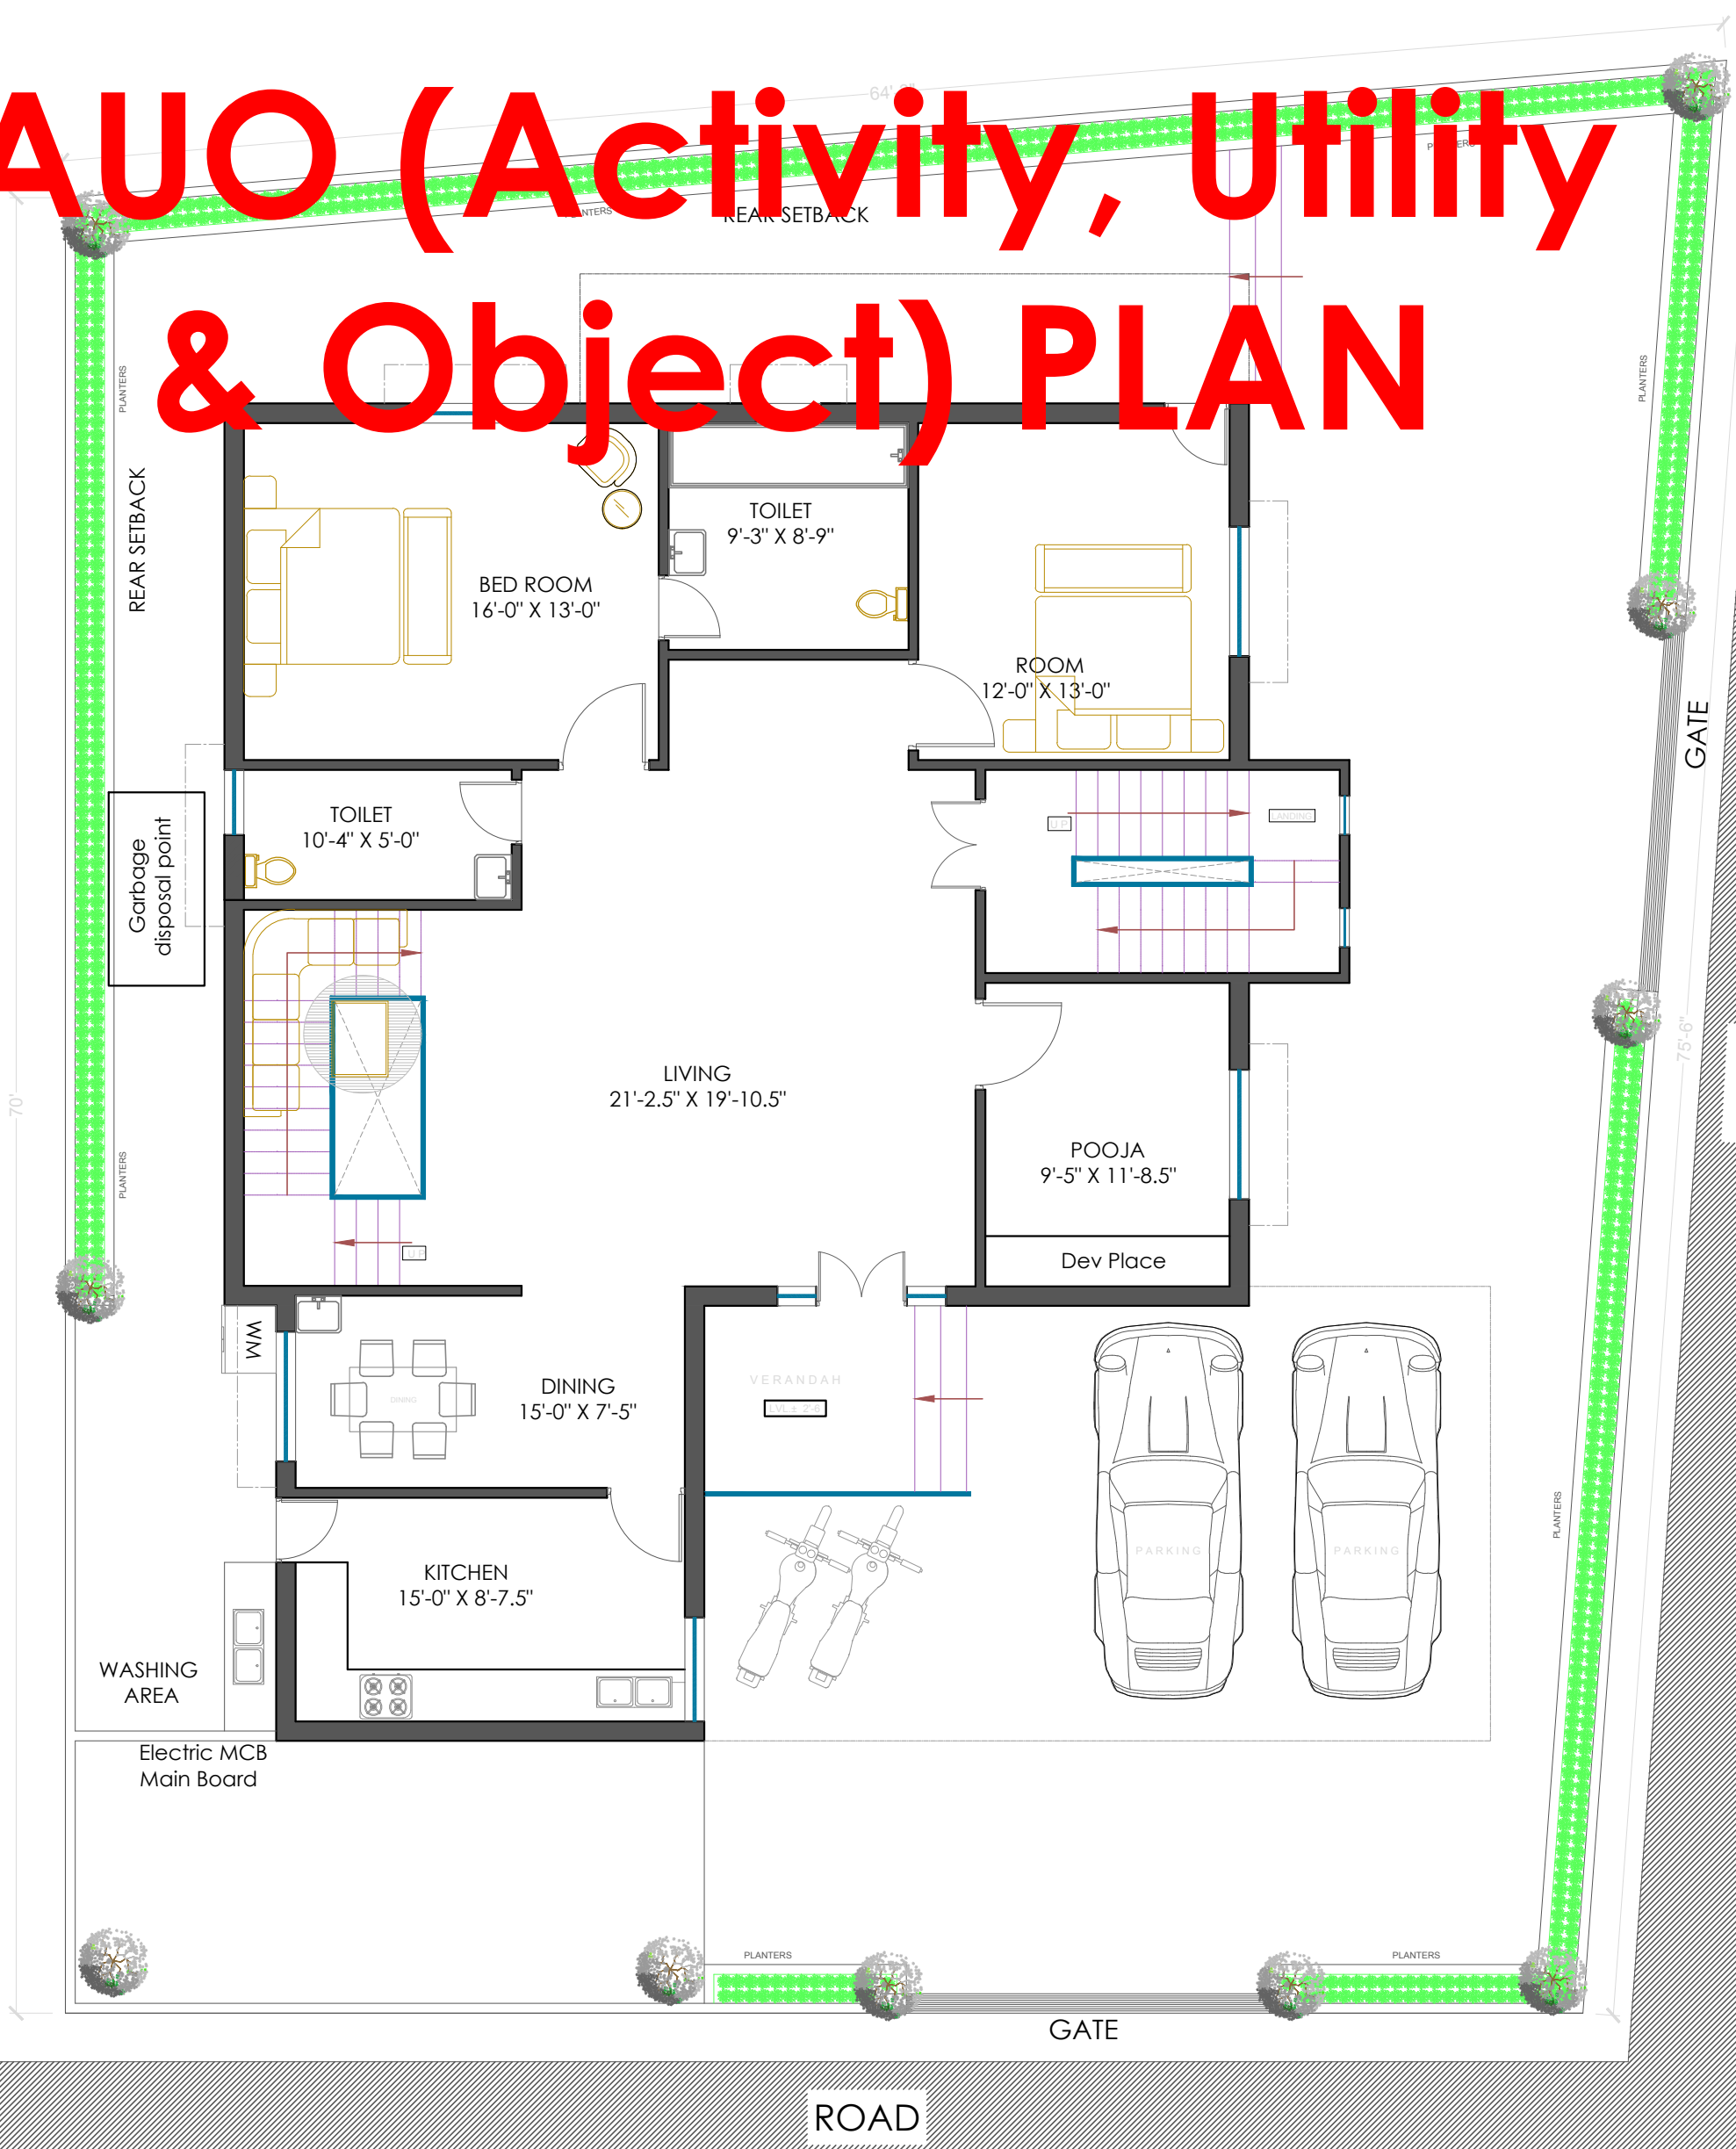

Column structure plan

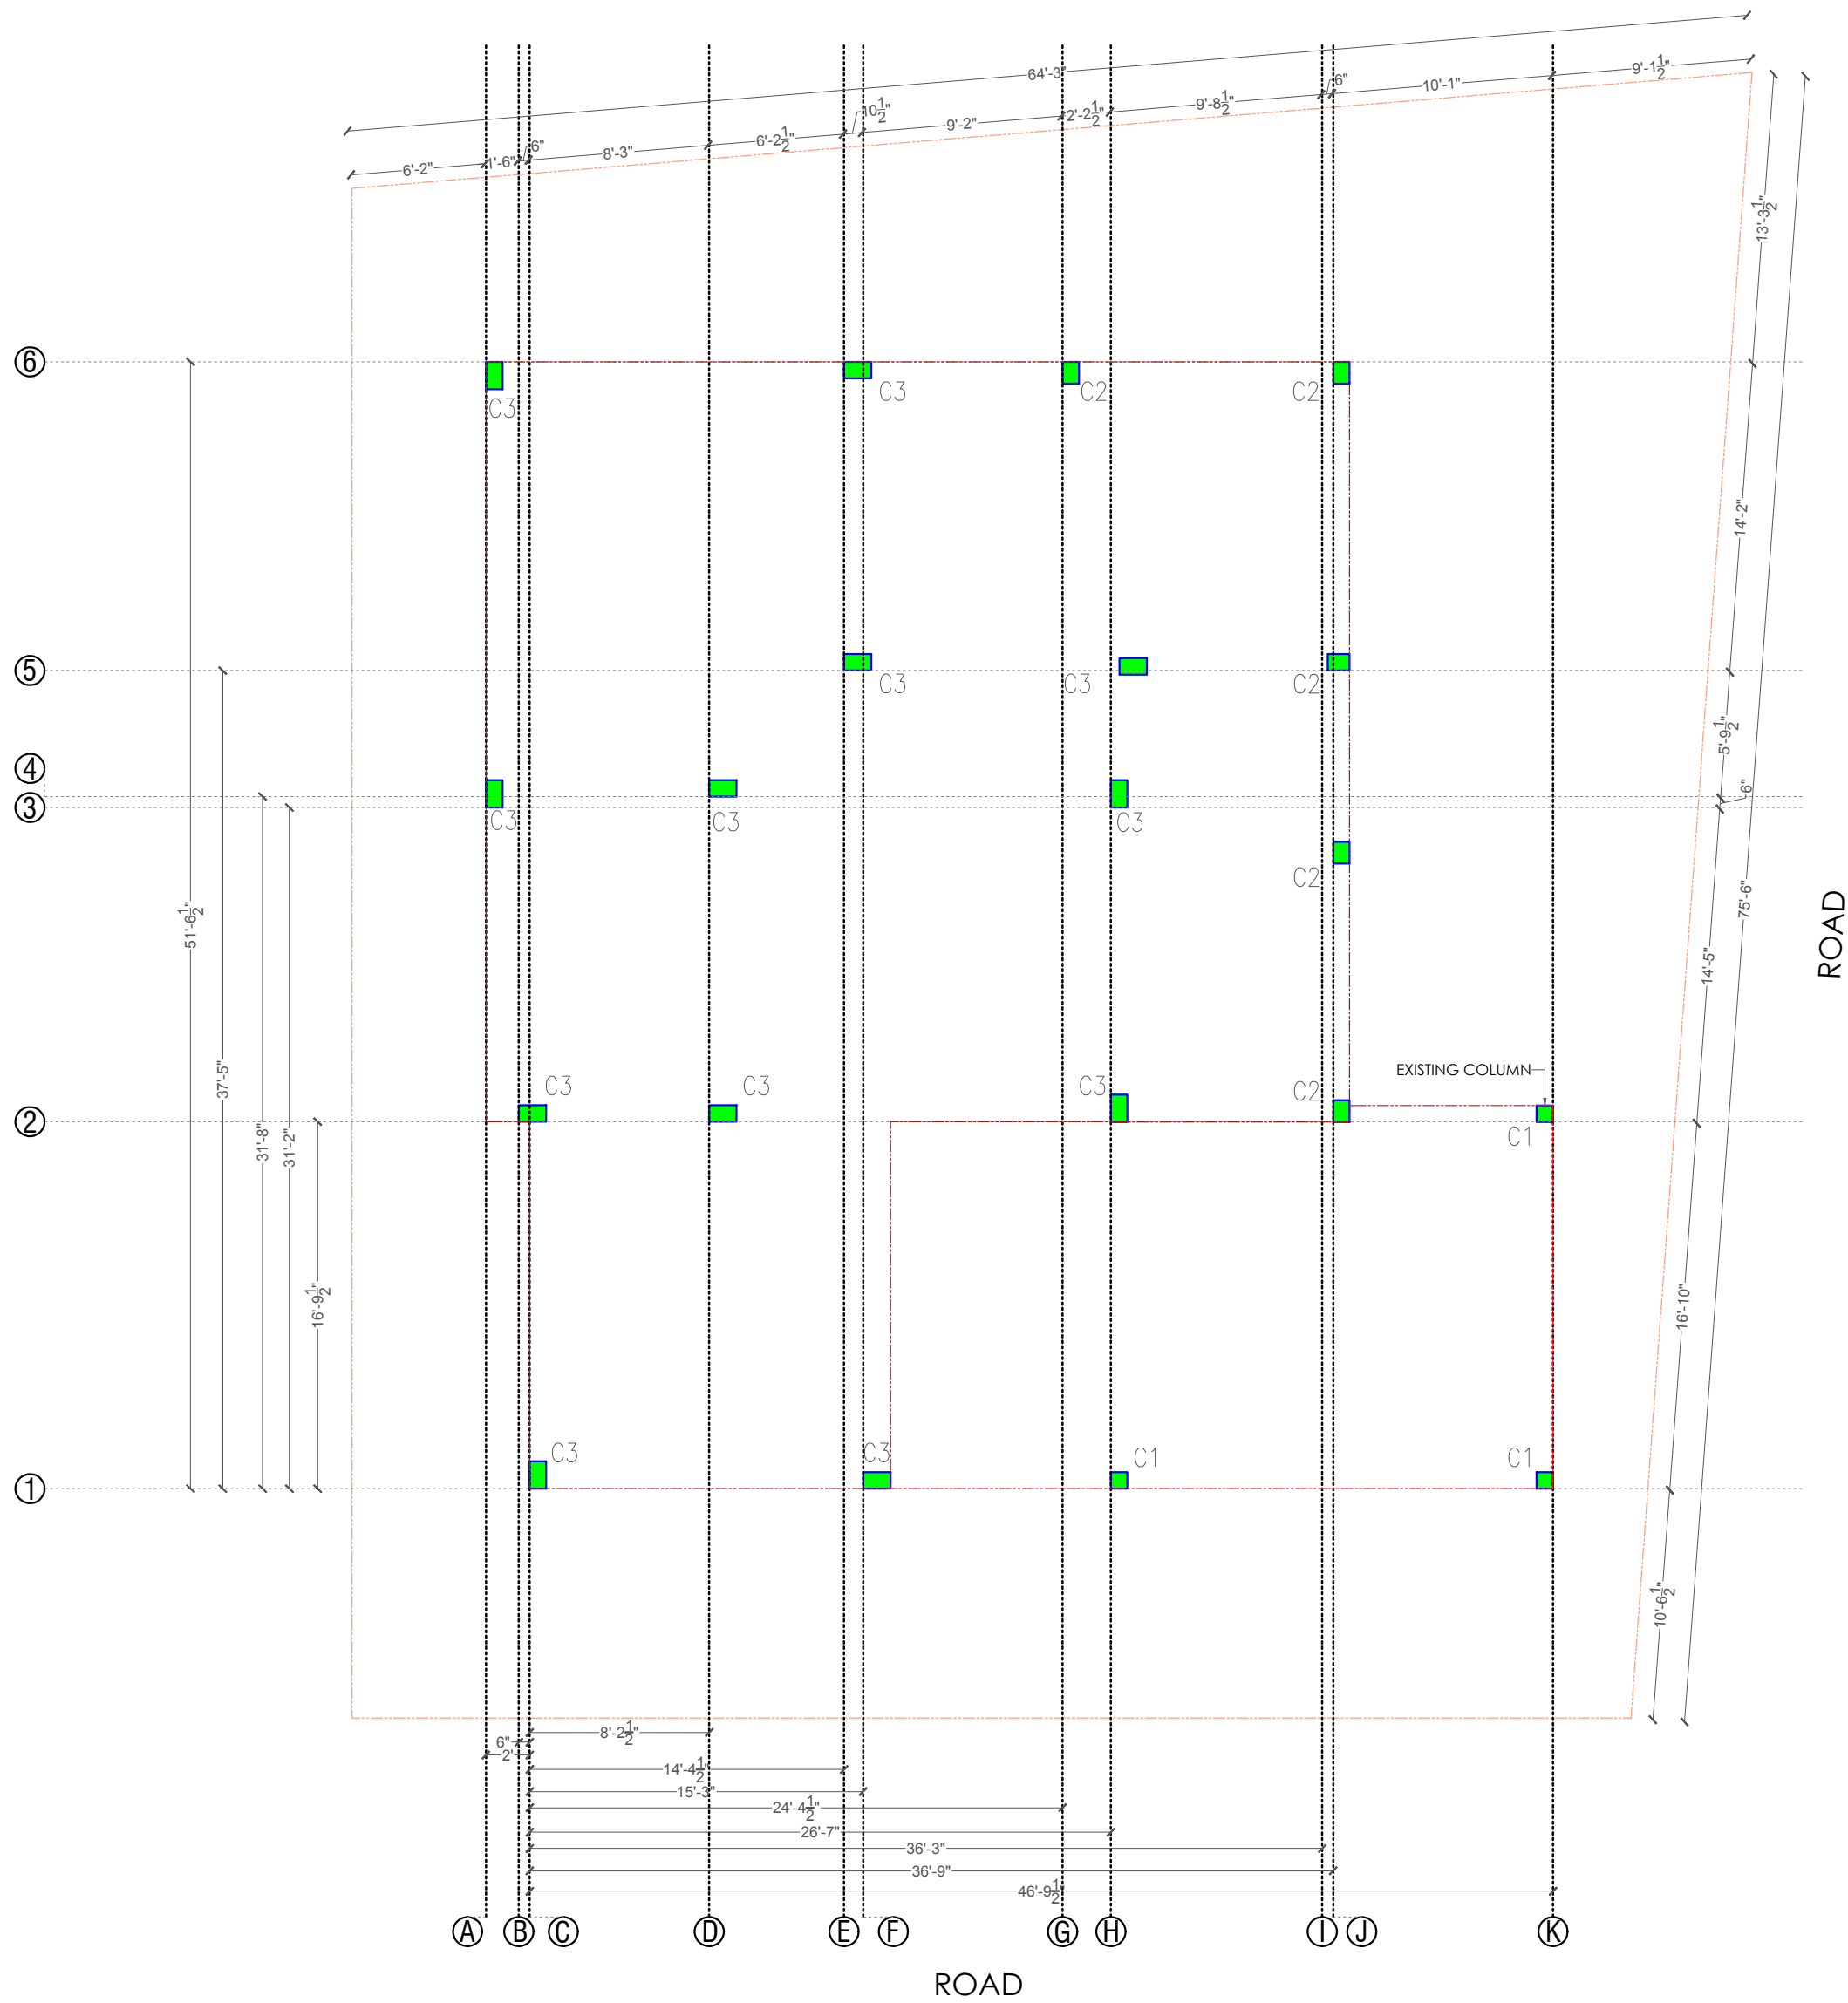

COLUMN CENTERLINE PLAN

