


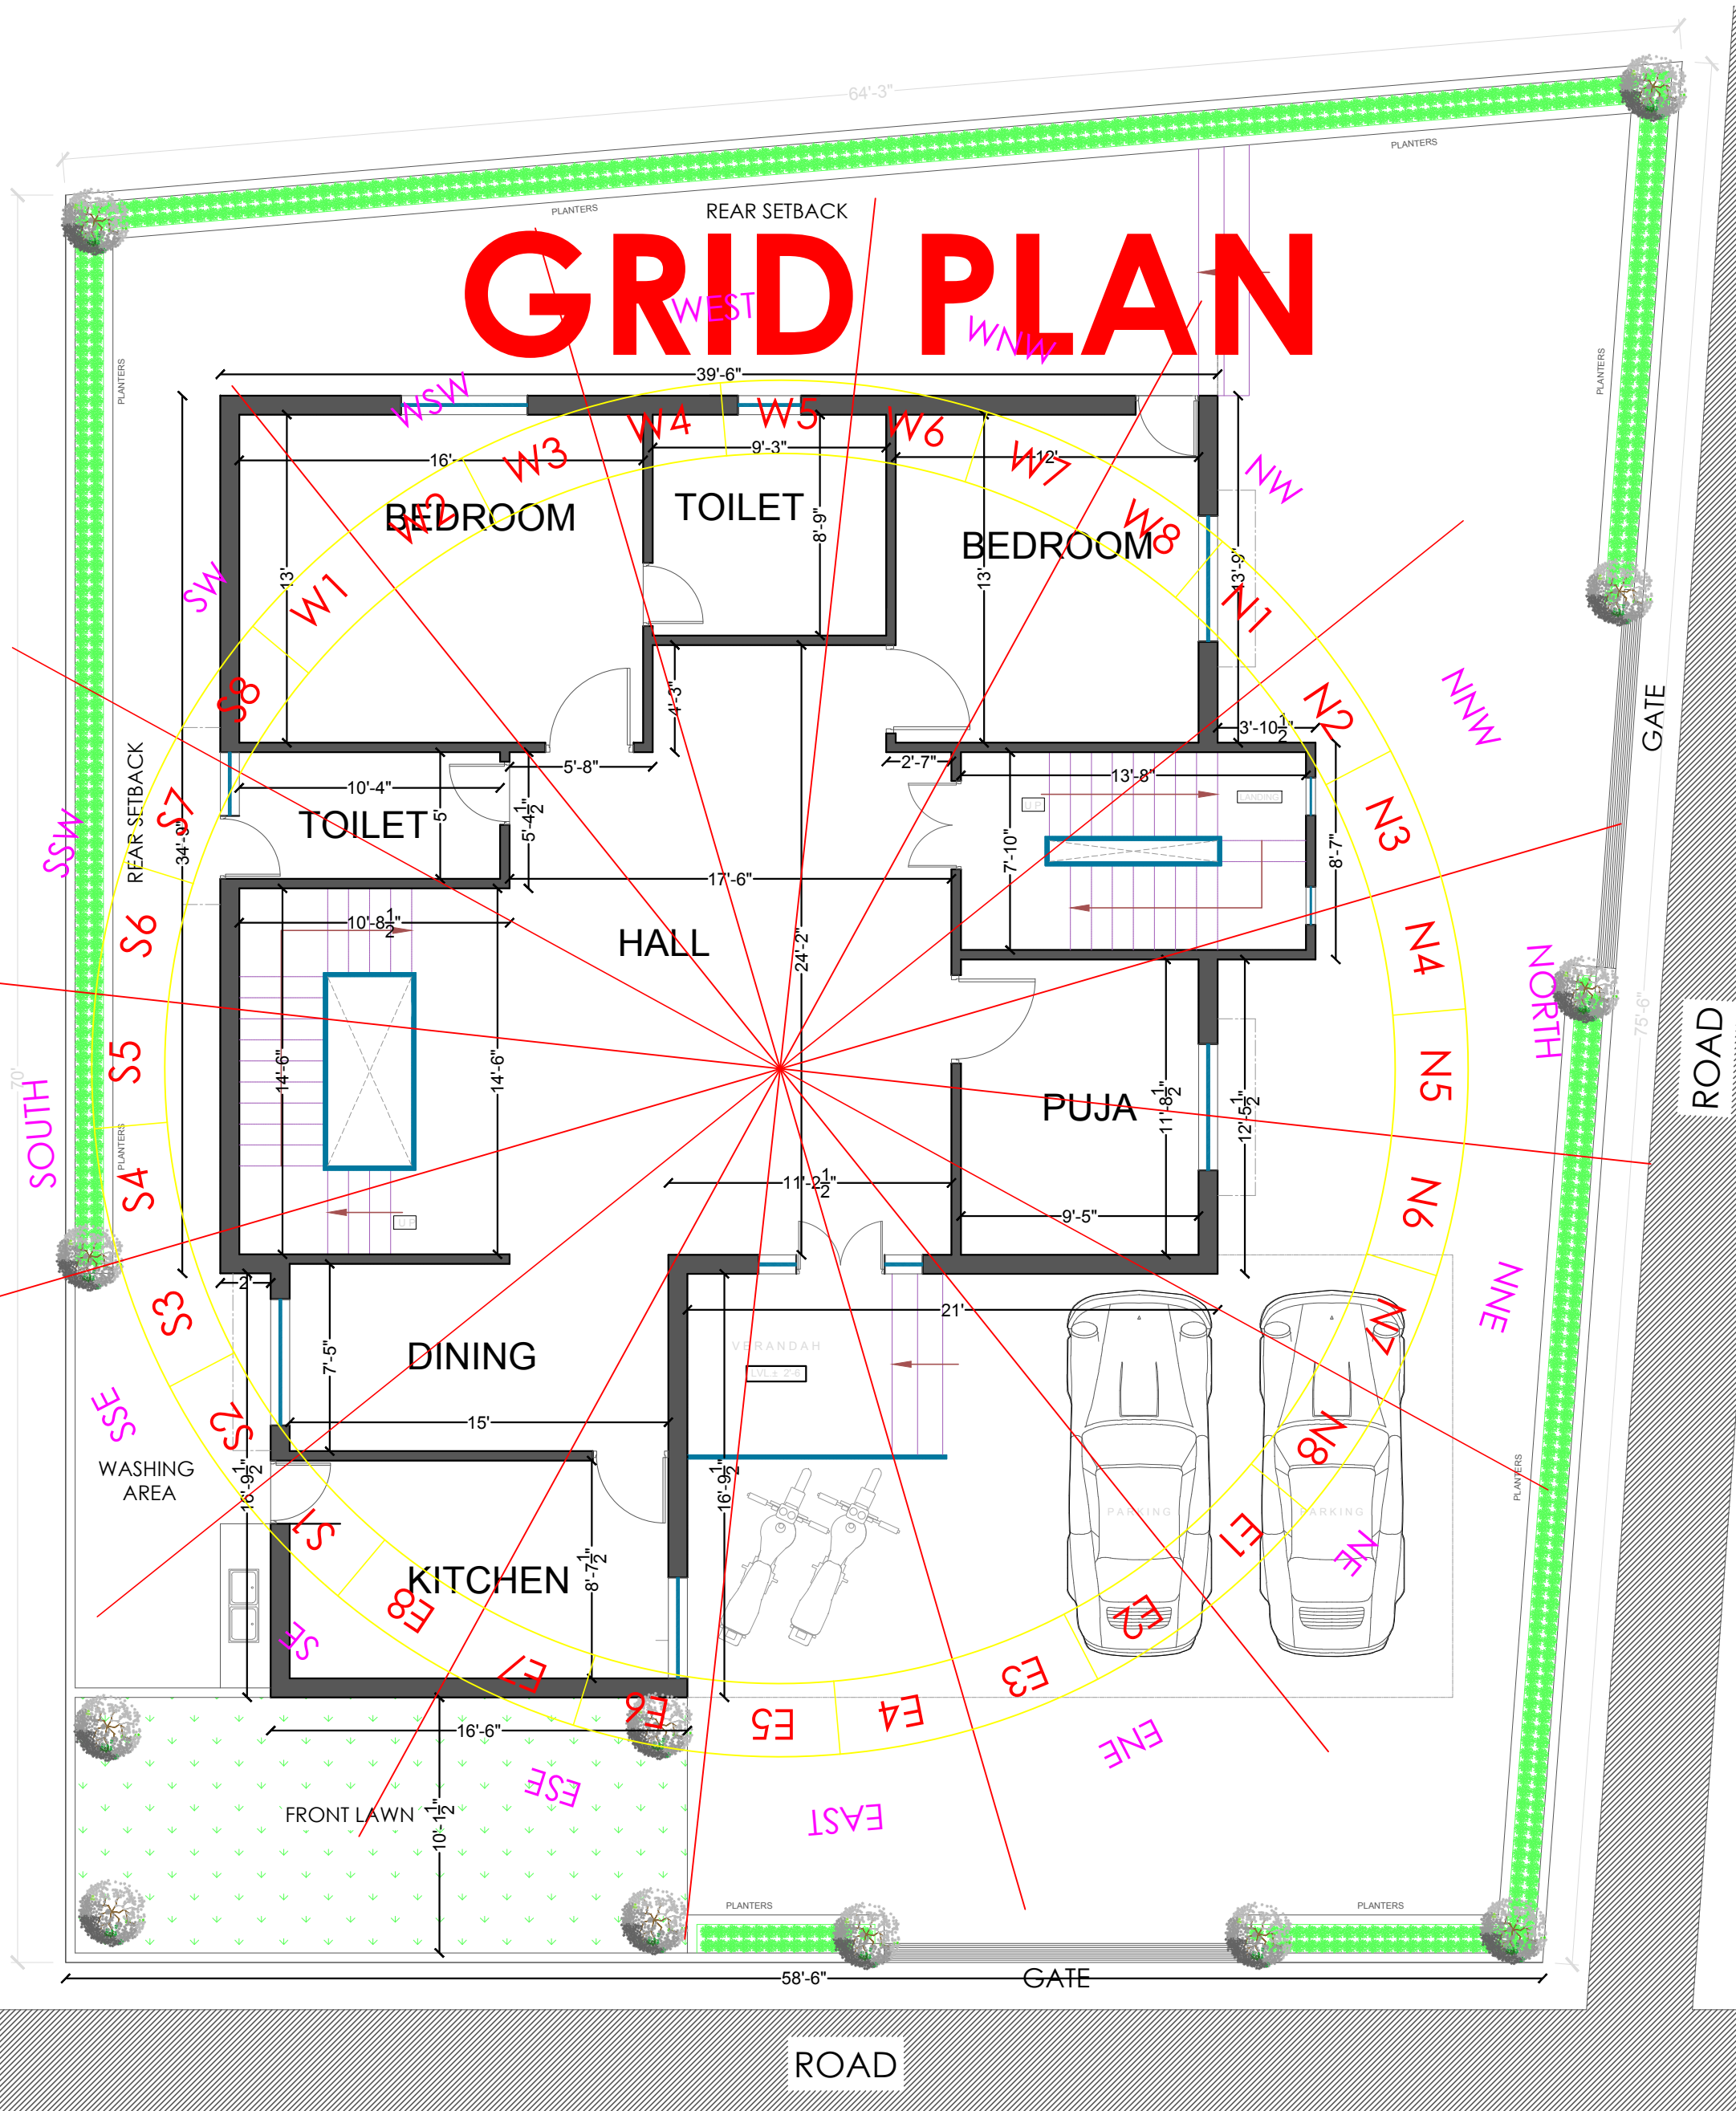

# GRID PLAN




# AUO (Activity, Utility & Object) PLAN

The floor plan shows a house with the following rooms and dimensions:

- TOILET: 9'-3" X 8'-9"
- BED ROOM: 16'-0" X 13'-0"
- TOILET: 10'-4" X 5'-0"
- ROOM: 12'-0" X 13'-0"
- LIVING: 21'-2.5" X 19'-10.5"
- POOJA: 9'-5" X 11'-8.5"
- DINING: 15'-0" X 7'-5"
- KITCHEN: 15'-0" X 8'-7.5"
- VERANDAH
- Dev Place


Other features include a Garbage disposal point, WASHING AREA, Electric MCB Main Board, and a parking area with two cars. The house is surrounded by a road and has a rear setback and gate.

# Column structure plan

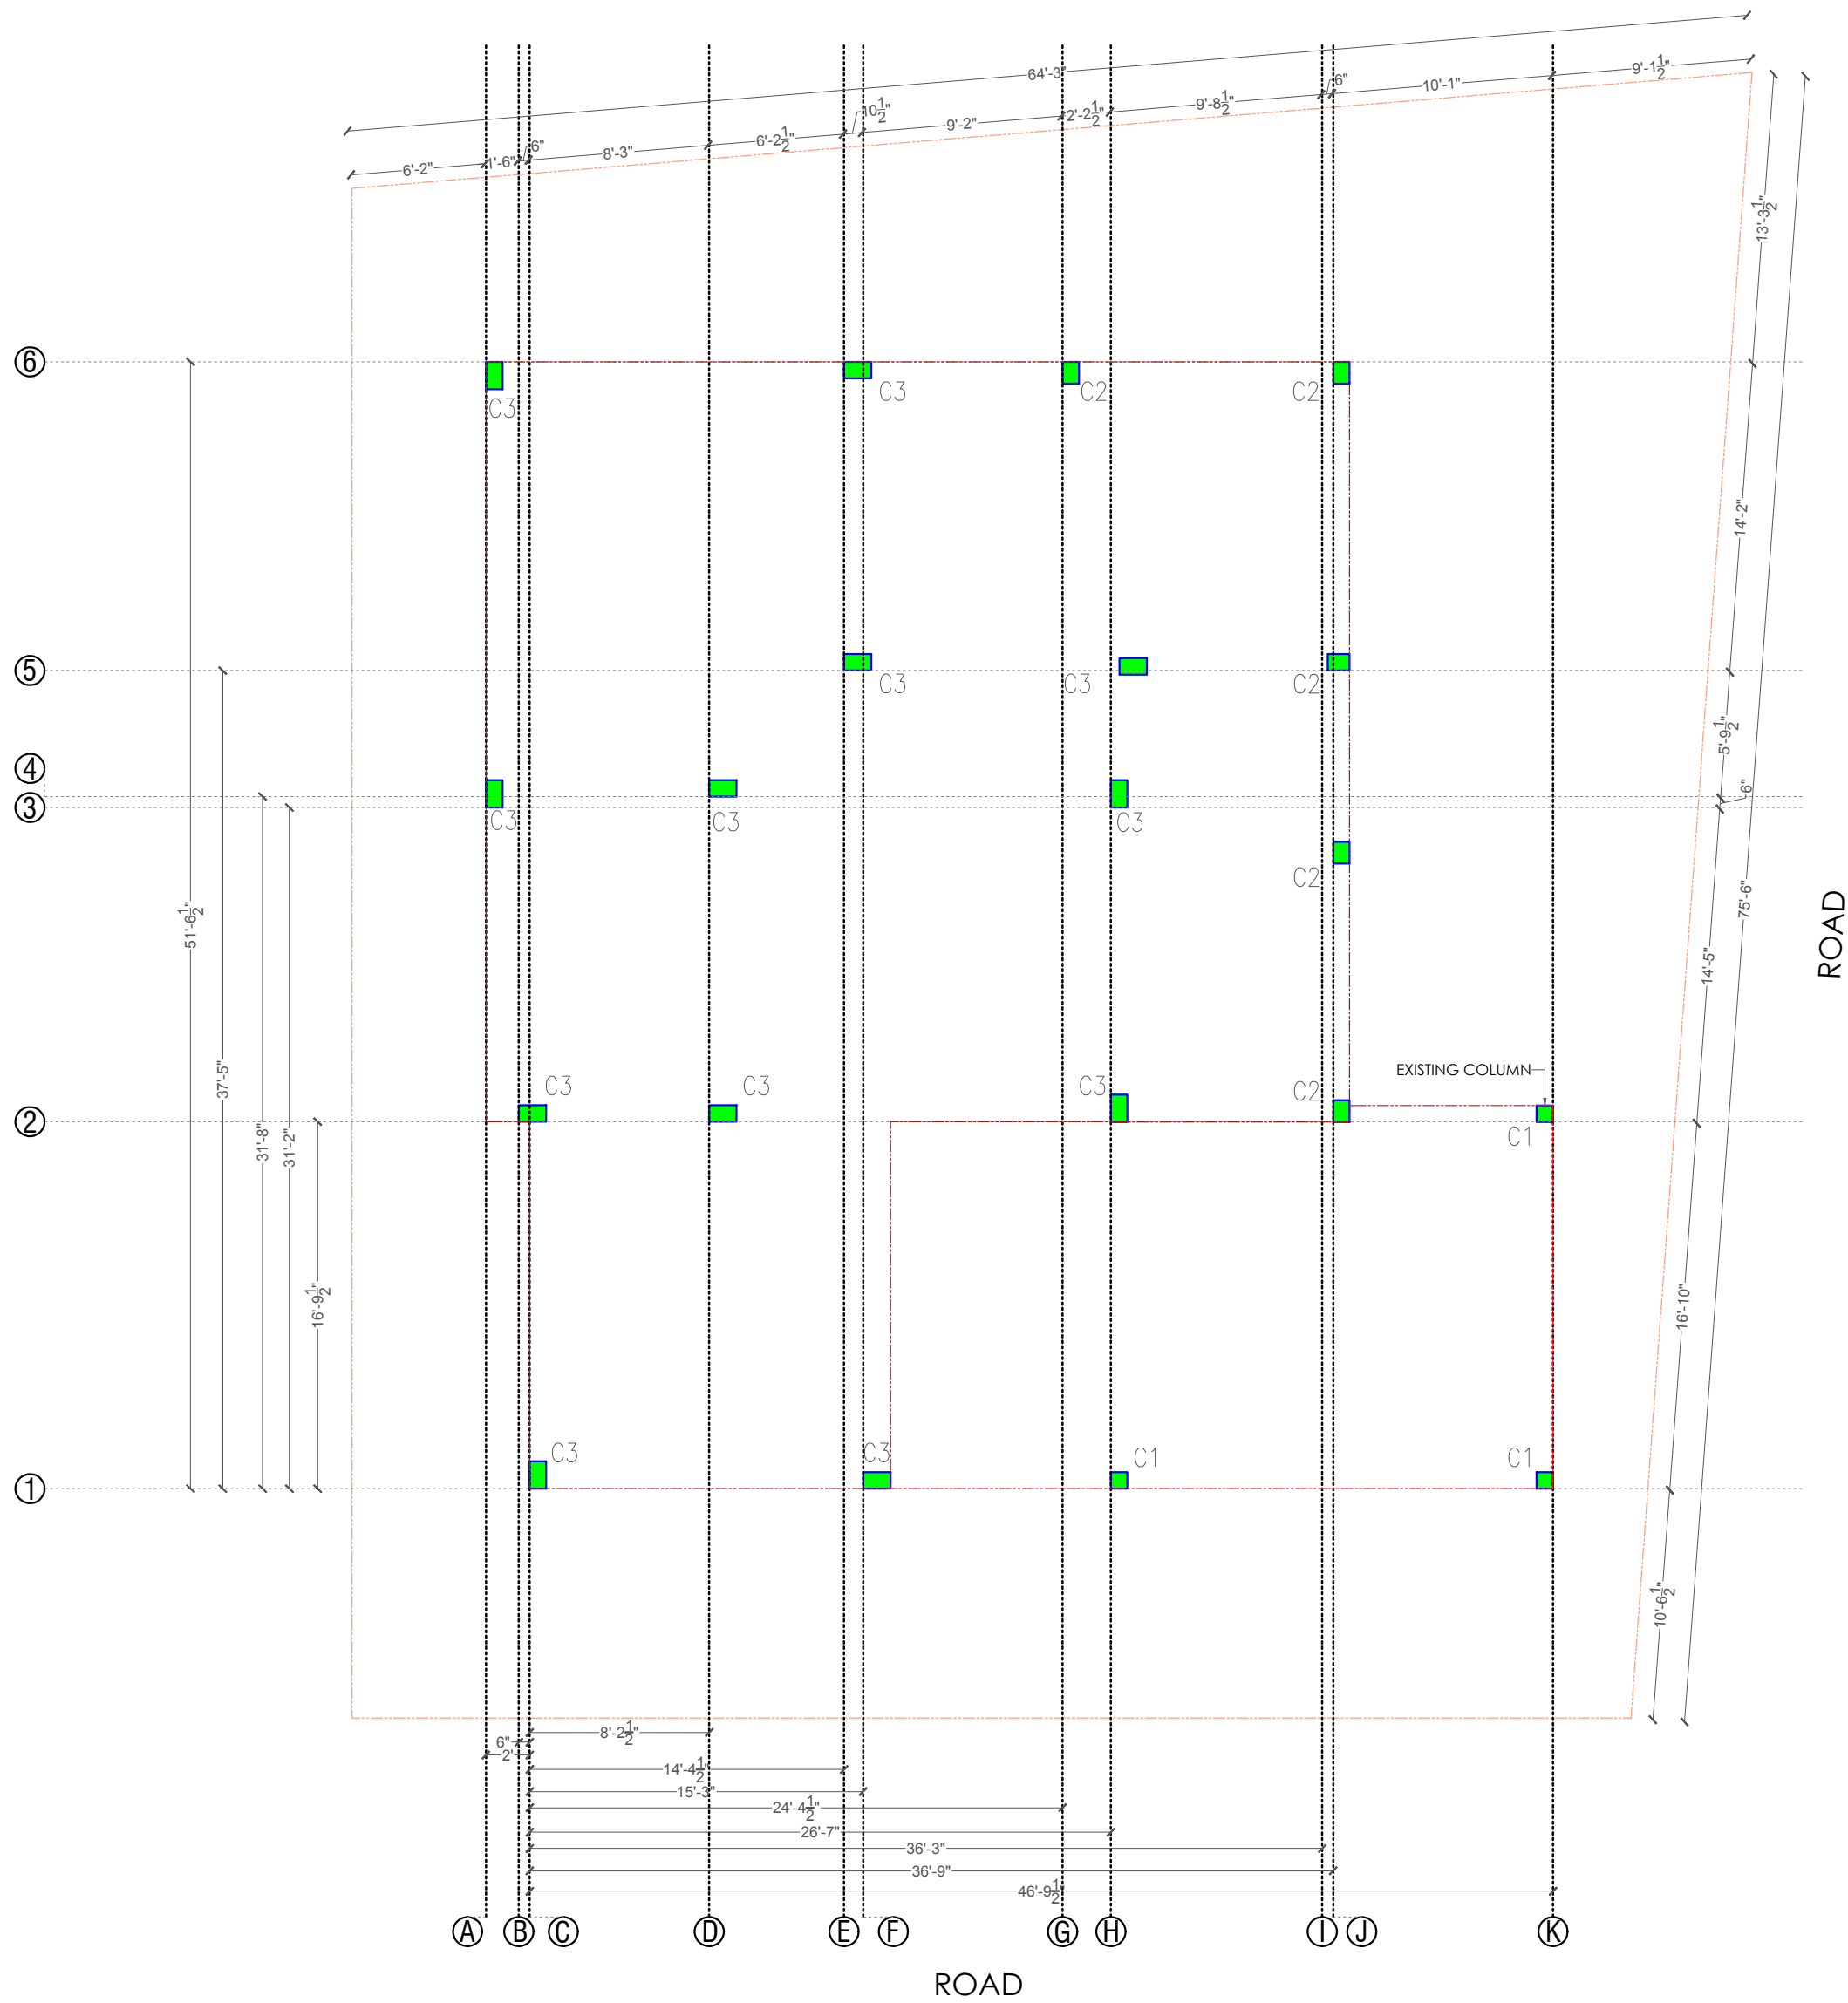


COLUMN CENTERLINE PLAN

# plumbing plan

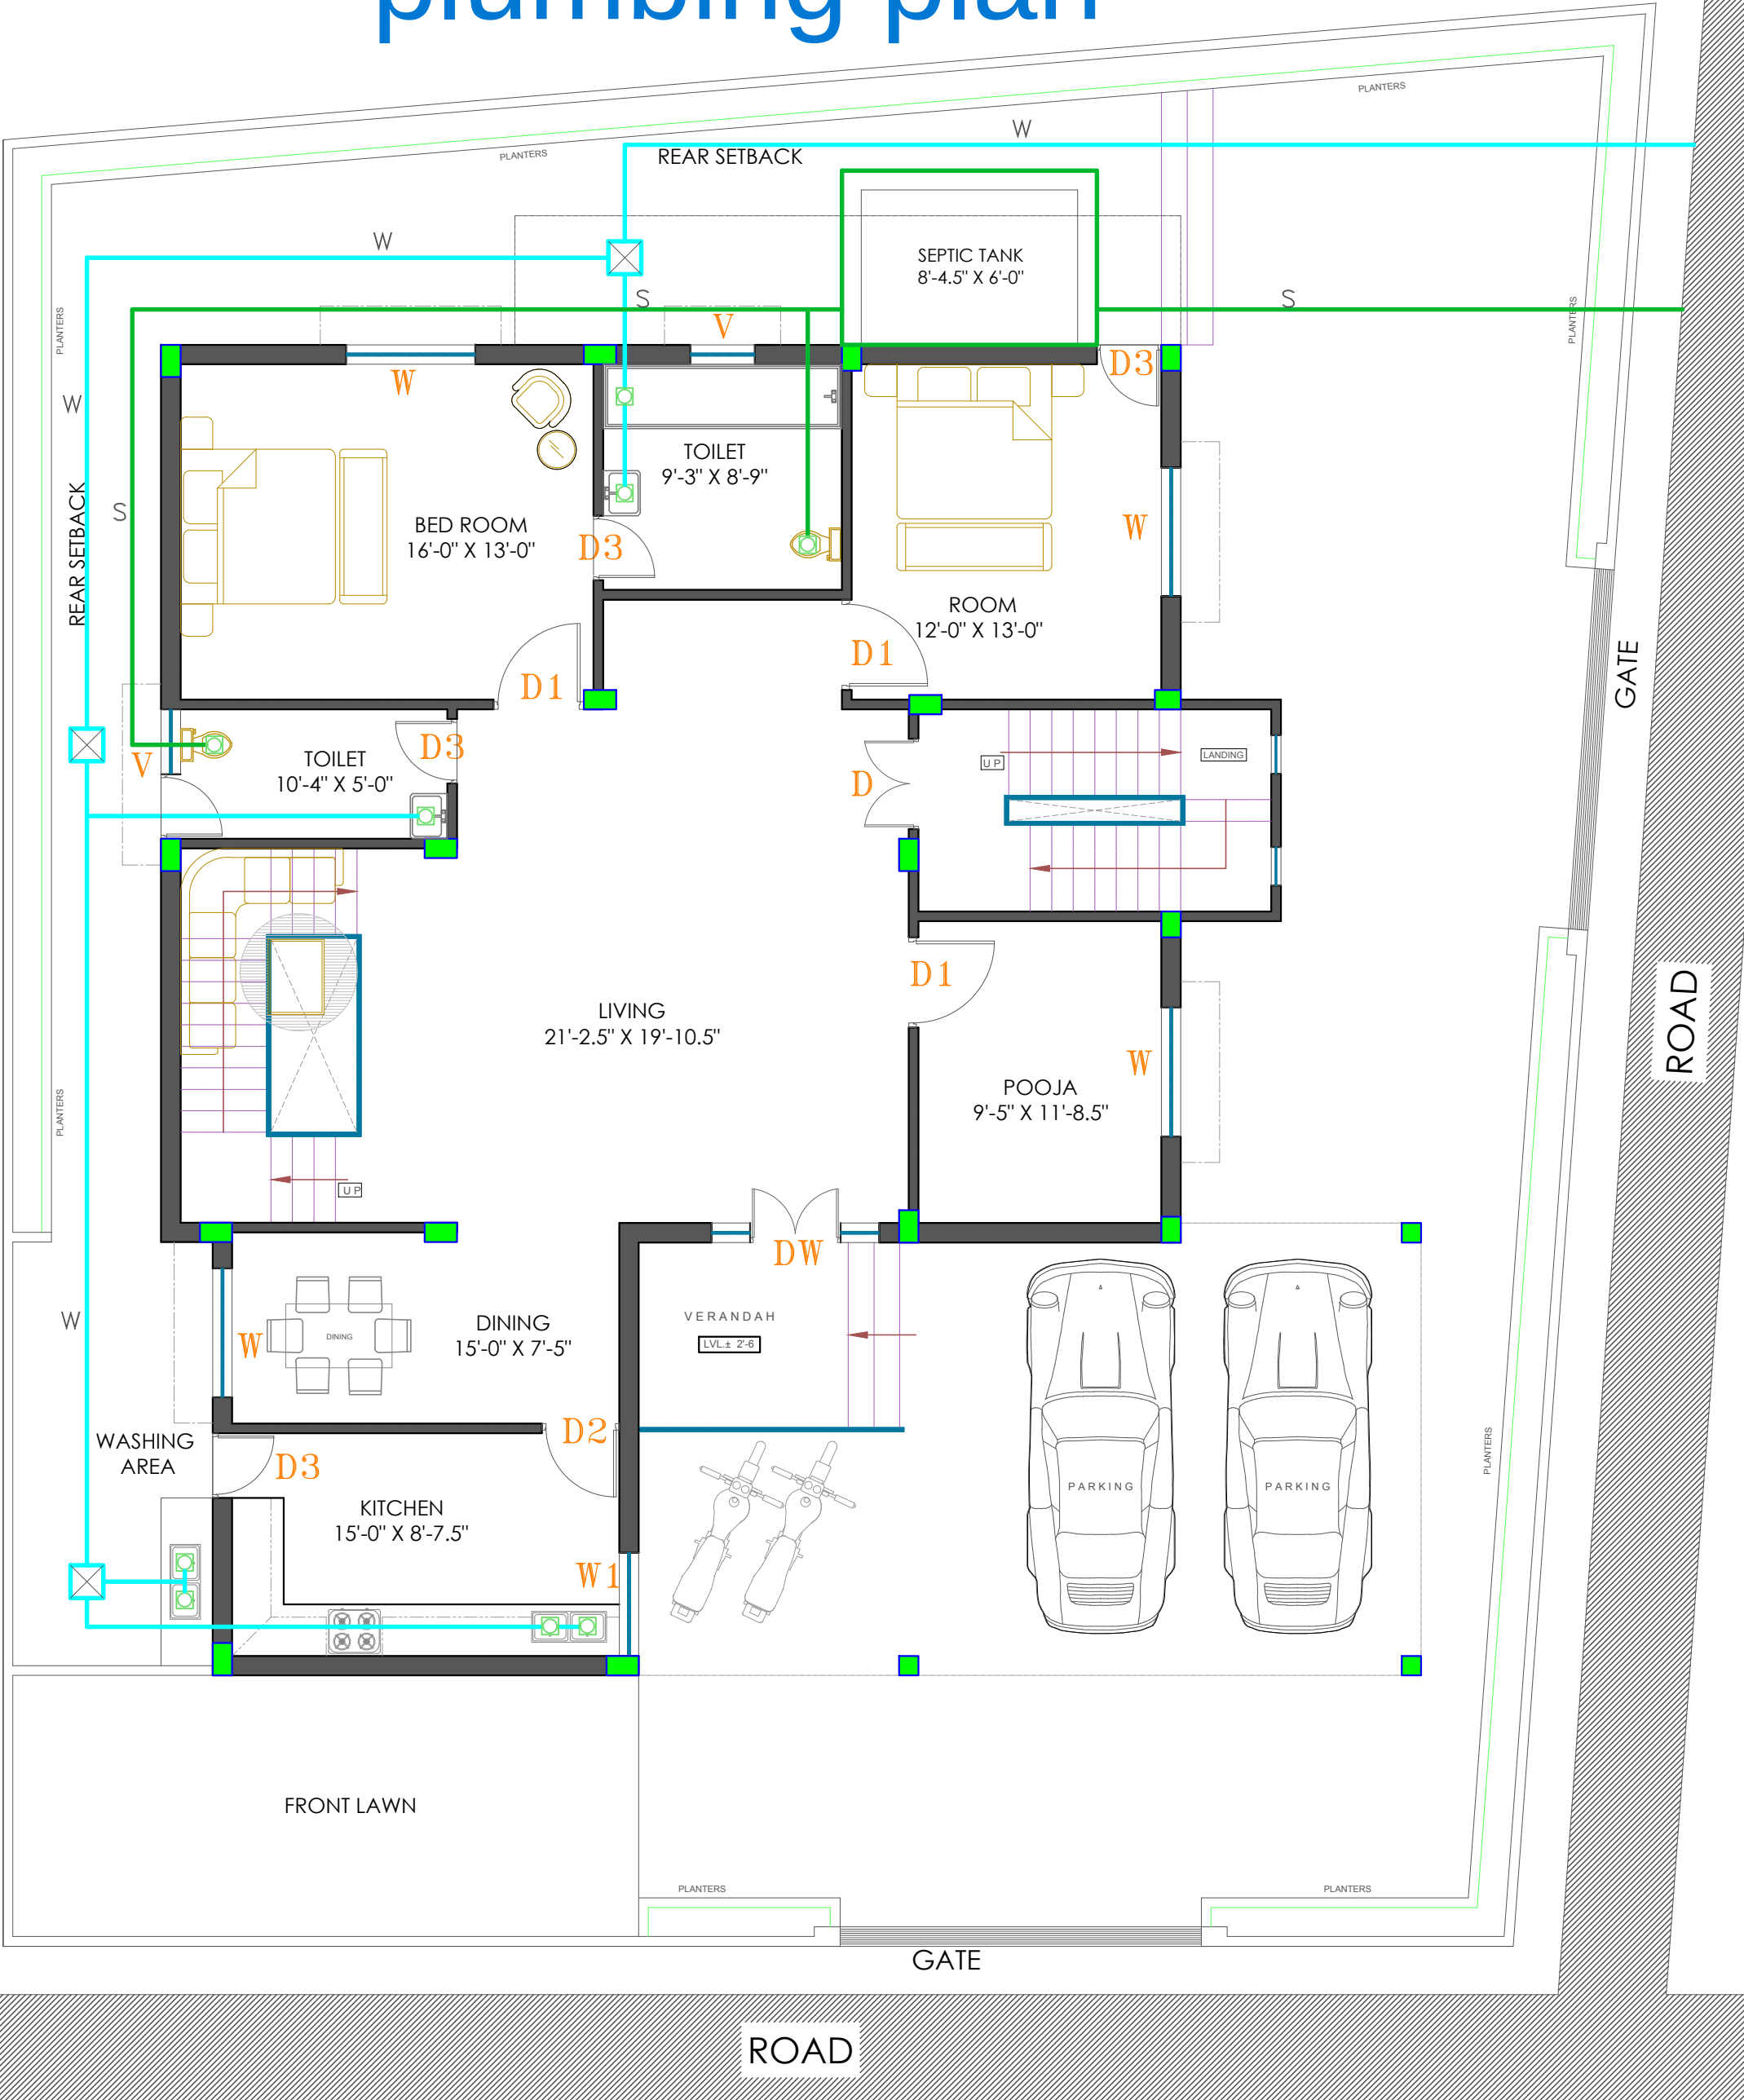

GROUND FLOOR PLUMBING PLAN

# Door window size plan

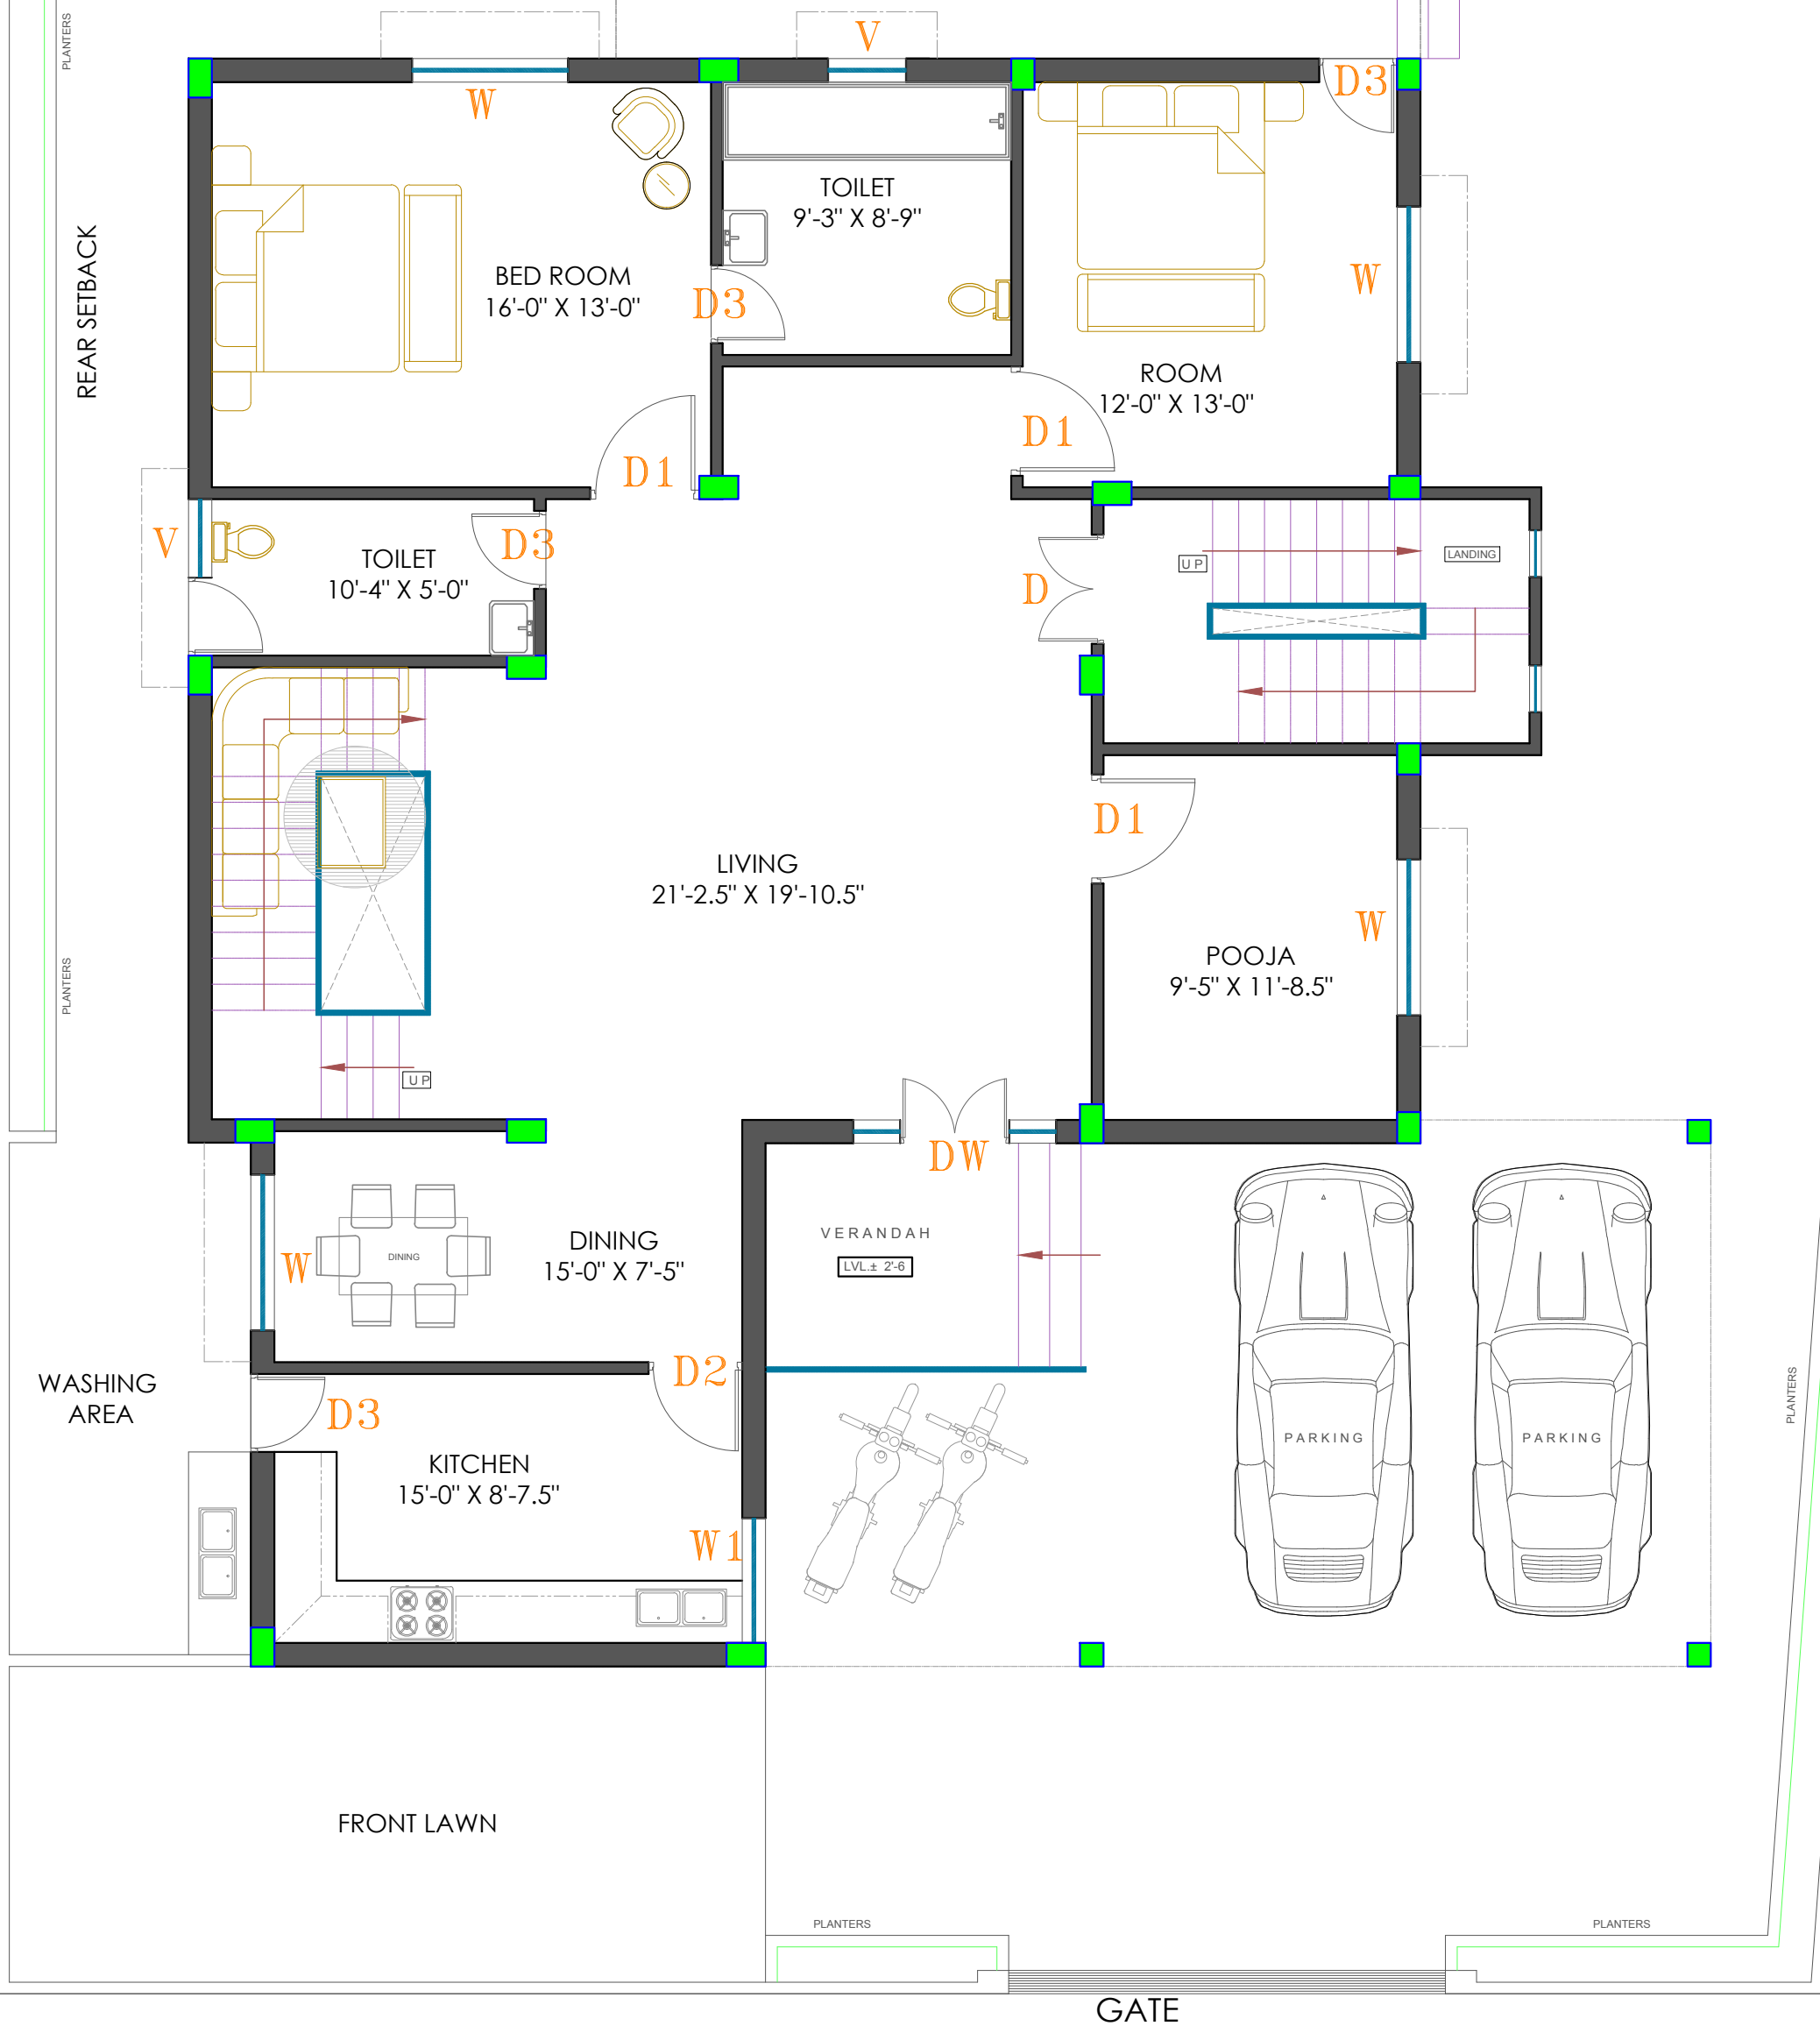

GROUND FLOOR DOOR/WINDOW PLAN

